


② SITE PLAN Copy 1
1/8" = 1'-0"

Retaining Wall Material Takeoff			
Material: Name	Width	Length	Volume
Concrete, Cast-in-Place gray	1'-0"	11'	0.79 CY
Concrete, Cast-in-Place gray	1'-0"	11'	0.89 CY
Concrete, Cast-in-Place gray	1'-0"	25'	1.84 CY
Concrete, Cast-in-Place gray	1'-0"	41'	2.92 CY
Concrete, Cast-in-Place gray	1'-0"	51'	7.67 CY
Concrete, Cast-in-Place gray	1'-0"	97'	14.43 CY
Concrete, Cast-in-Place gray	1'-0"	126'	18.56 CY
		362'	47.11 CY

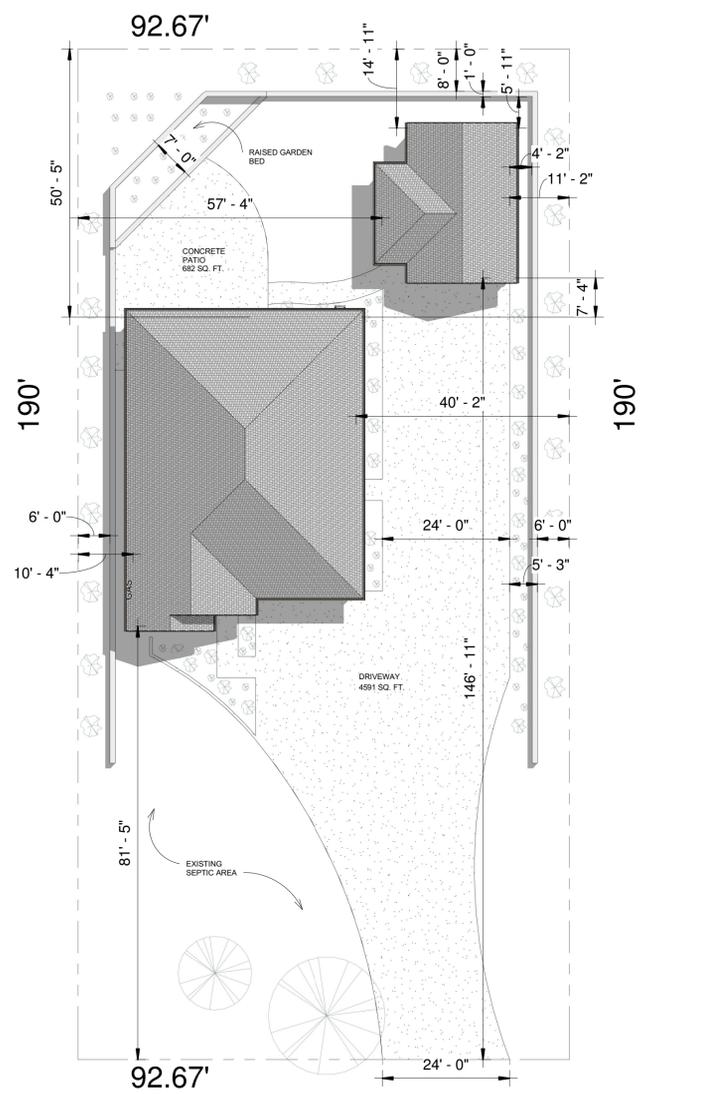

① SITE PLAN
1/16" = 1'-0"



③ SITE SKETCH



www.outkastdesigns.com

STUESSER



MEMBER
A I B D
AMERICAN INSTITUTE OF BUILDING DESIGN

No.	Description	Date

SITE PLAN

JAY STUESSER	Project Number	9330-19
	Date	3-31-19
	Drawn By	SL
OutKast Designs Po Box 30 Colusa, CA 95932 scott@outkastdesigns.com		

C-201

Scale As indicated

4/6/2019 10:19:49 PM