


Room Schedule							
Number	Name	Area	Perimeter	Wall Finish	Base Finish	Ceiling Finish	Comments
1	LOBBY	277 SF	101'	LEVEL 5 SMOOTH FINISH	COMMERCIAL GRADE VINYL 4" X 1/8"	T-BAR 2' X 2'	
2	RECEPTION	66 SF	33'	LEVEL 5 SMOOTH FINISH	COMMERCIAL GRADE VINYL 4" X 1/8"	T-BAR 2' X 2'	
3	OPTICAL	154 SF	51'	LEVEL 5 SMOOTH FINISH	COMMERCIAL GRADE VINYL 4" X 1/8"	T-BAR 2' X 2'	
4	NURSE	59 SF	30'	LEVEL 5 SMOOTH FINISH	COMMERCIAL GRADE VINYL 4" X 1/8"	T-BAR 2' X 2'	
5	LAB	119 SF	44'	LEVEL 5 SMOOTH FINISH	COMMERCIAL GRADE VINYL 4" X 1/8"	T-BAR 2' X 2'	
6	HALL 1	219 SF	99'	LEVEL 5 SMOOTH FINISH	COMMERCIAL GRADE VINYL 4" X 1/8"	T-BAR 2' X 2'	
7	PRE TEST	114 SF	44'	LEVEL 5 SMOOTH FINISH	COMMERCIAL GRADE VINYL 4" X 1/8"	T-BAR 2' X 2'	
8	EXAM 1	134 SF	48'	LEVEL 5 SMOOTH FINISH	COMMERCIAL GRADE VINYL 4" X 1/8"	T-BAR 2' X 2'	
9	HALL 2	325 SF	125'	LEVEL 5 SMOOTH FINISH	COMMERCIAL GRADE VINYL 4" X 1/8"	T-BAR 2' X 2'	
Grand total		1467 SF	564'				

1 Level 1 FLOOR PLAN  
1/4" = 1'-0"

Door Schedule				
Mark	Width	Height	Frame Material	Comments
1	3' - 4"	8' - 0"	STORE FRONT- MATCH EXISTING	
2	3' - 0"	8' - 0"	STORE FRONT- MATCH EXISTING	
3	3' - 0"	8' - 0"	TIMELY ADJUSTABLE FRAME	
4	3' - 0"	8' - 0"	TIMELY ADJUSTABLE FRAME	
5	3' - 0"	8' - 0"	TIMELY ADJUSTABLE FRAME	
6	3' - 0"	8' - 0"	TIMELY ADJUSTABLE FRAME	

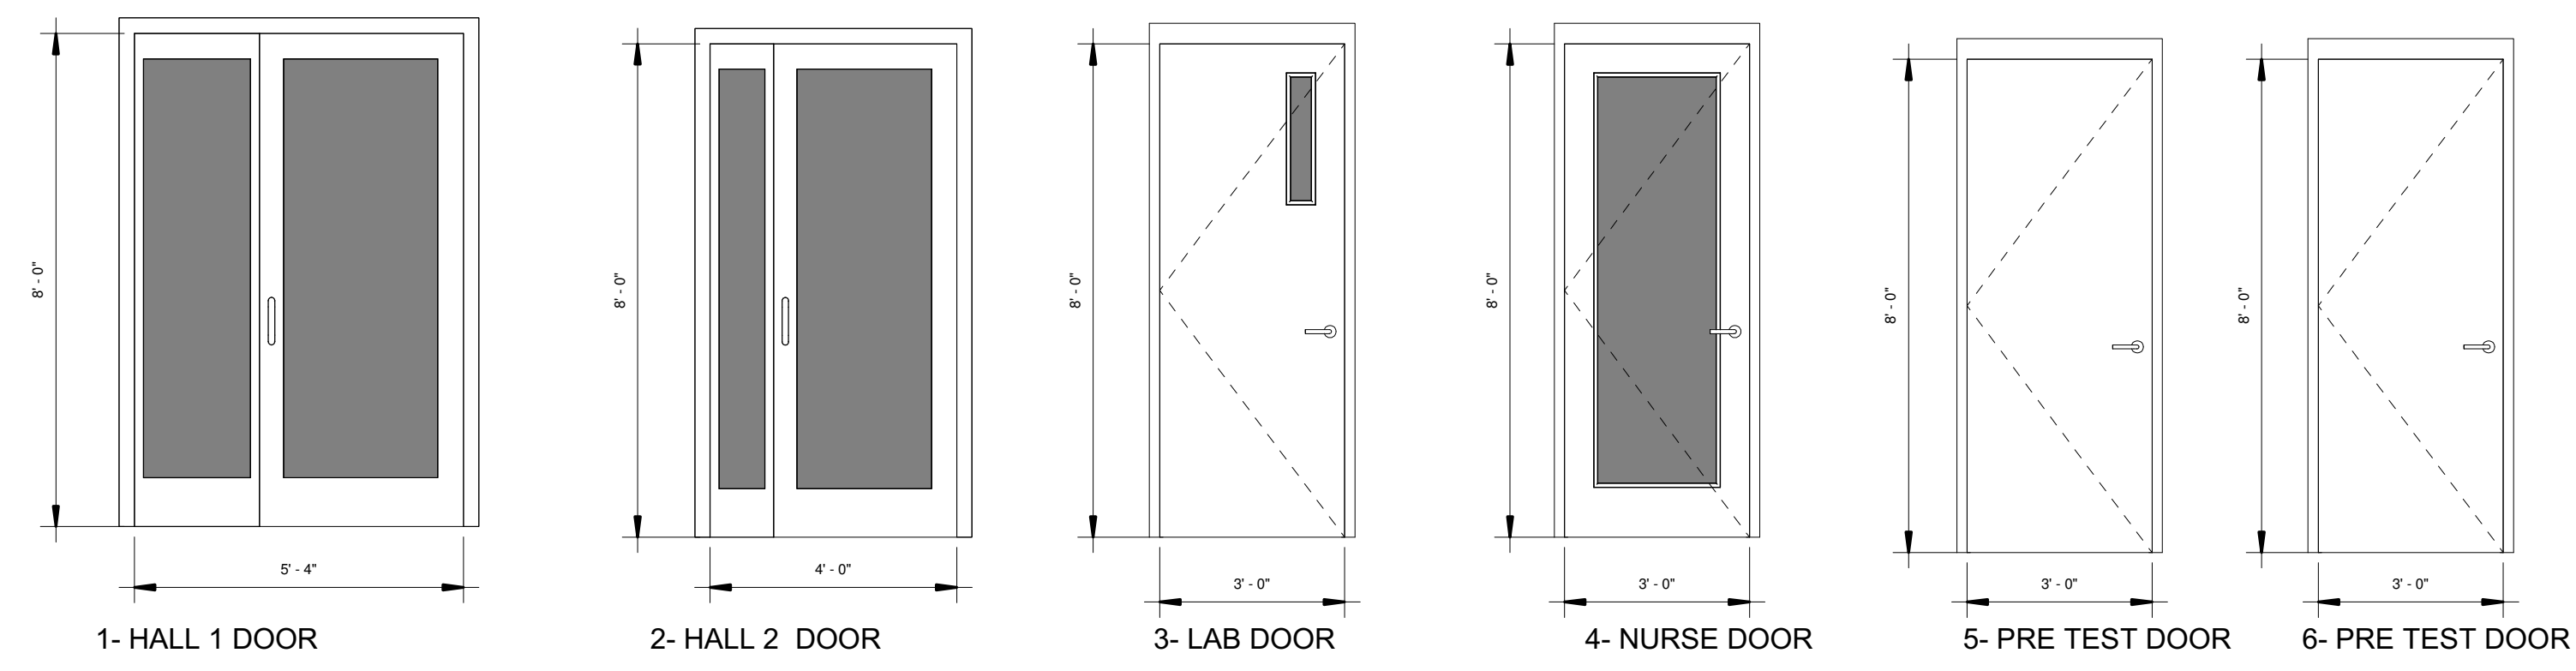

DOOR LEGEND  
3/8" = 1'-0"



# OPTOMETRY


No.	Description	Date


## FLOOR PLAN

CICC	Project Number	9387-19
	Date	1-4-2020
	Drawn By	SL

# A101

Scale As indicated

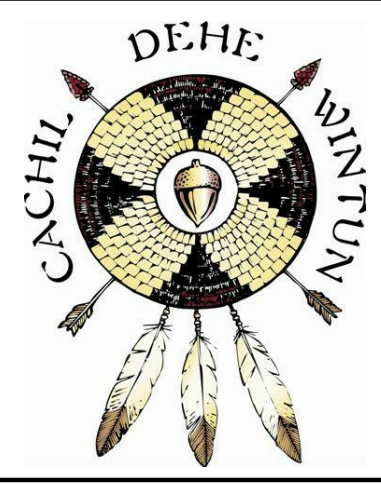

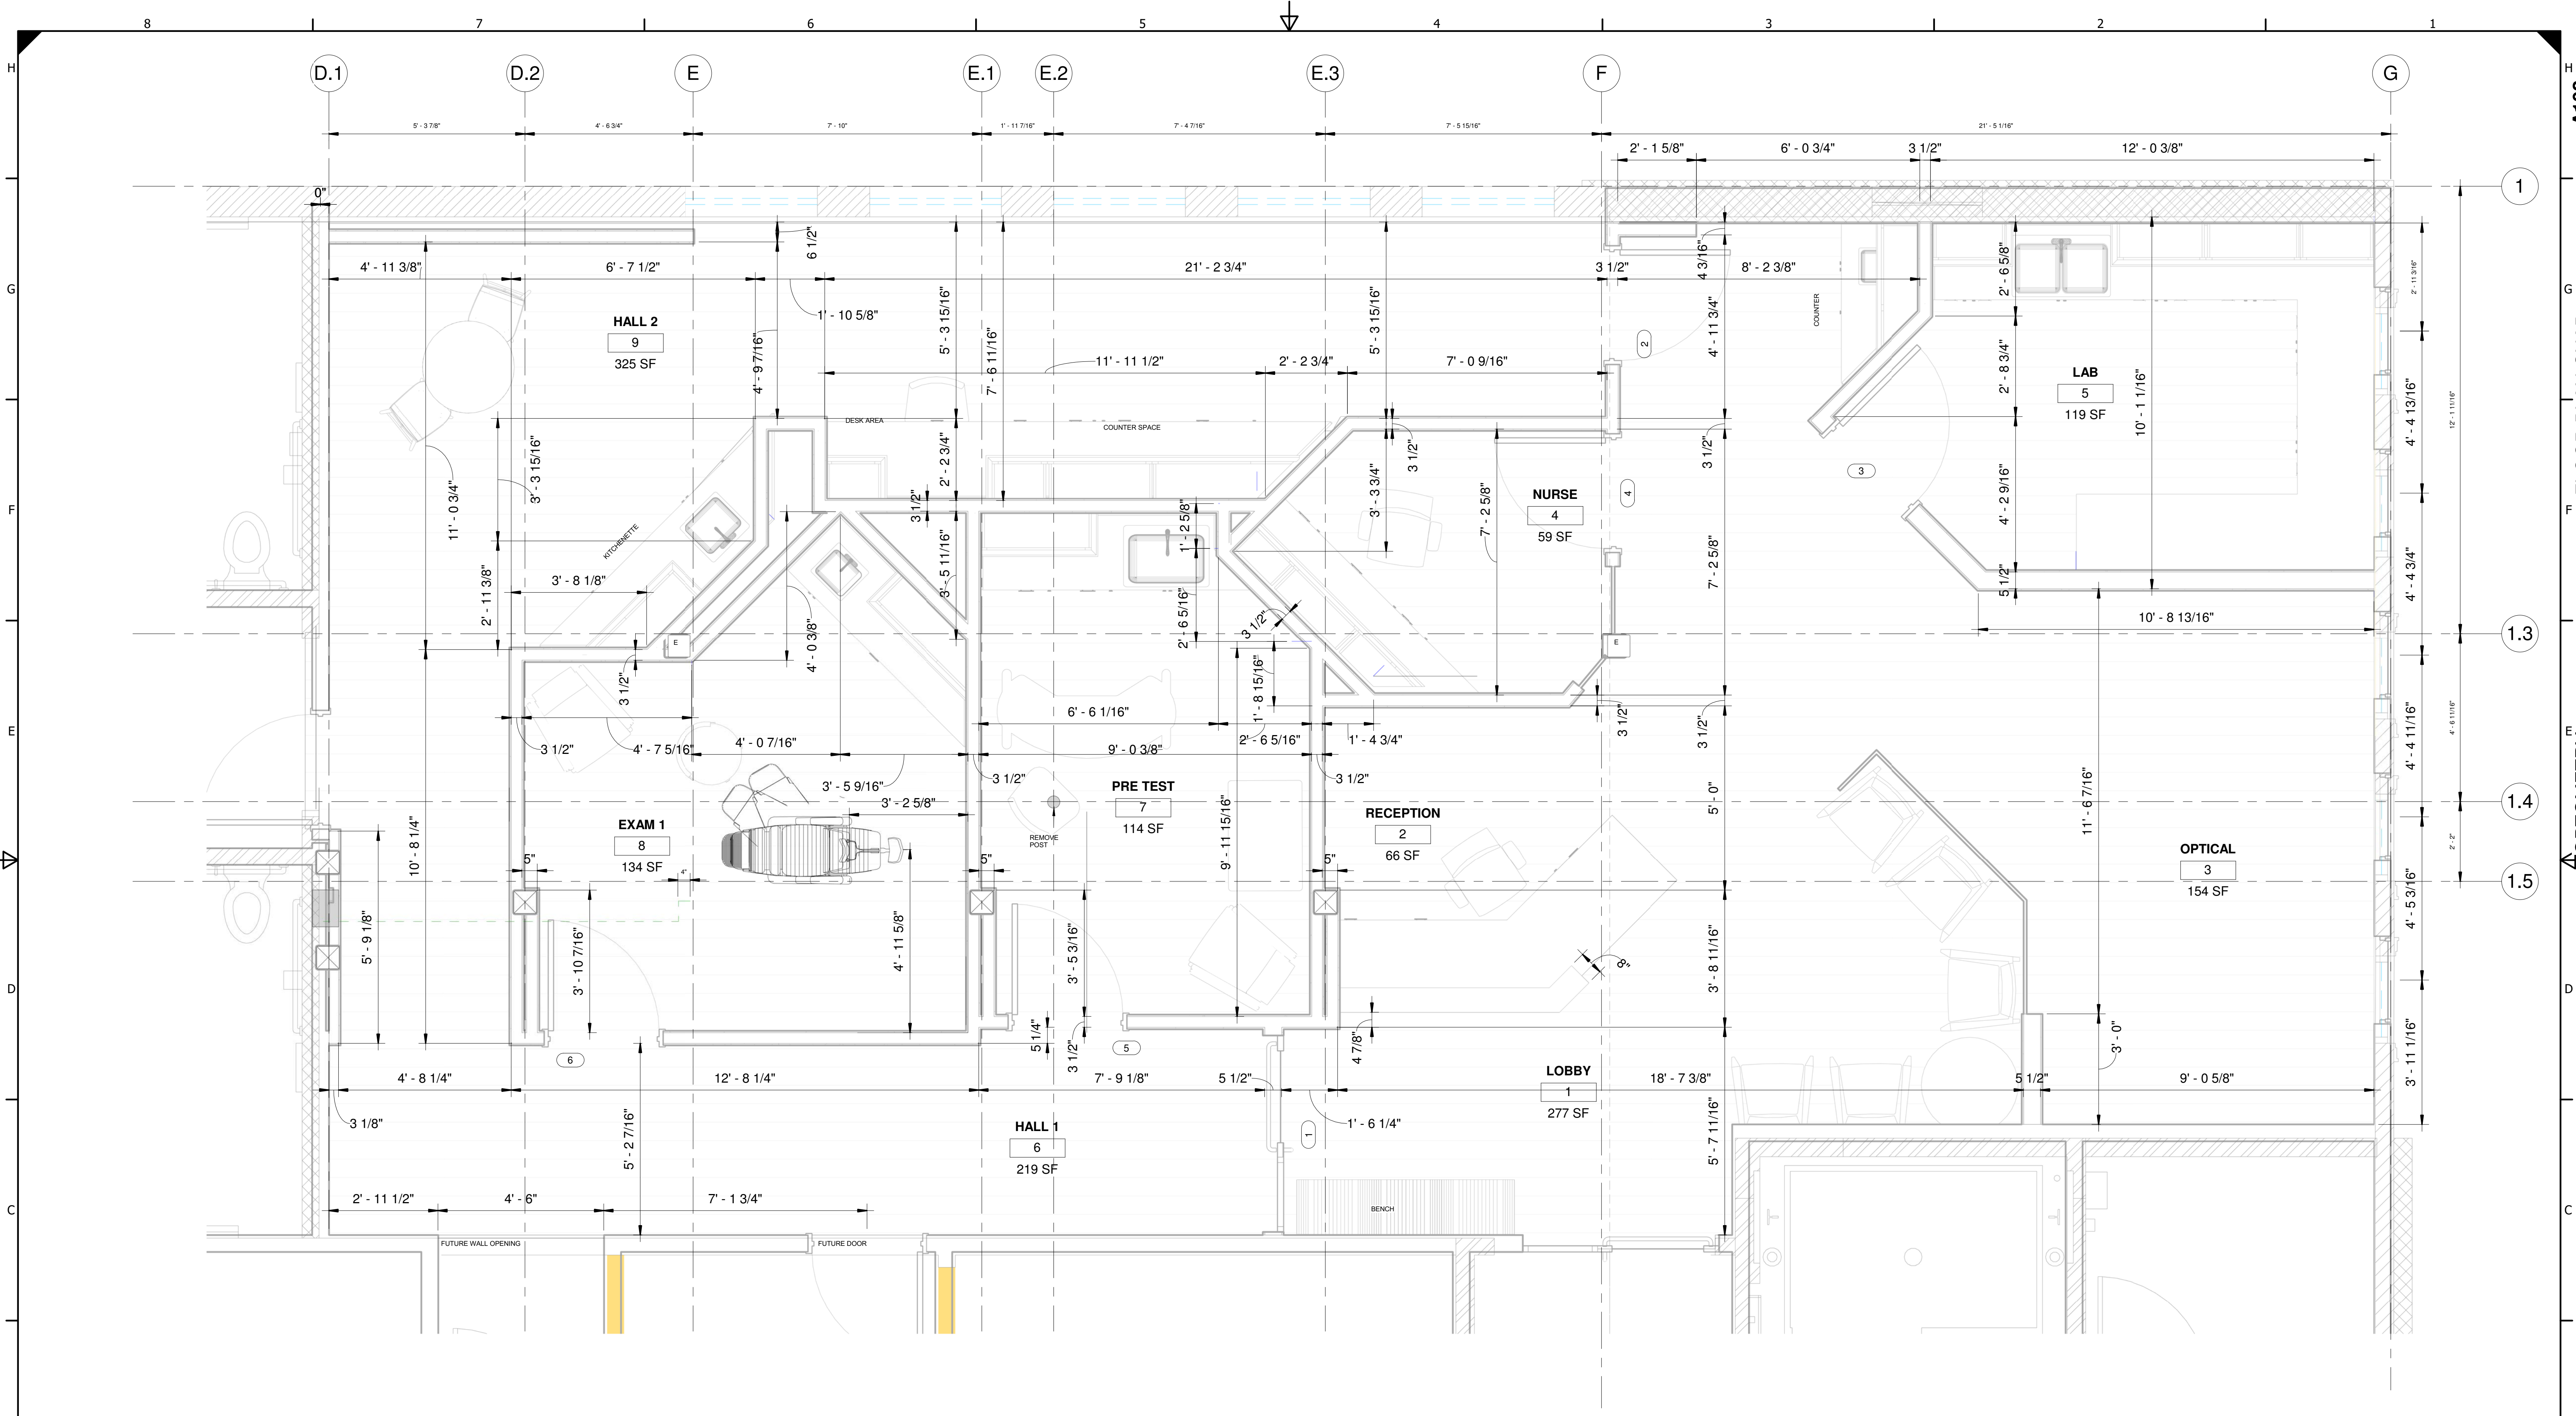

① Level 1 FLOOR PLAN SNAP  
1/2" = 1'-0"

# OPTOMETRY


No.	Description	Date


## FLOOR PLAN-SNAP

CICC	Project Number	9387-19
	Date	1-4-2020
	Drawn By	SL


# A102

Scale 1/2" = 1'-0"

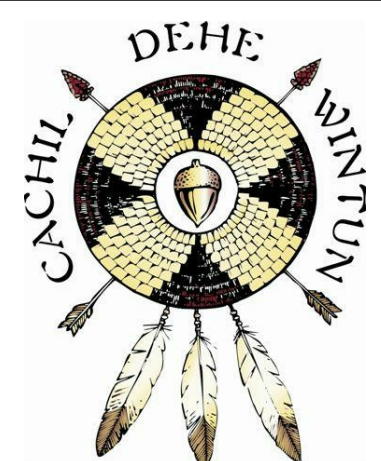


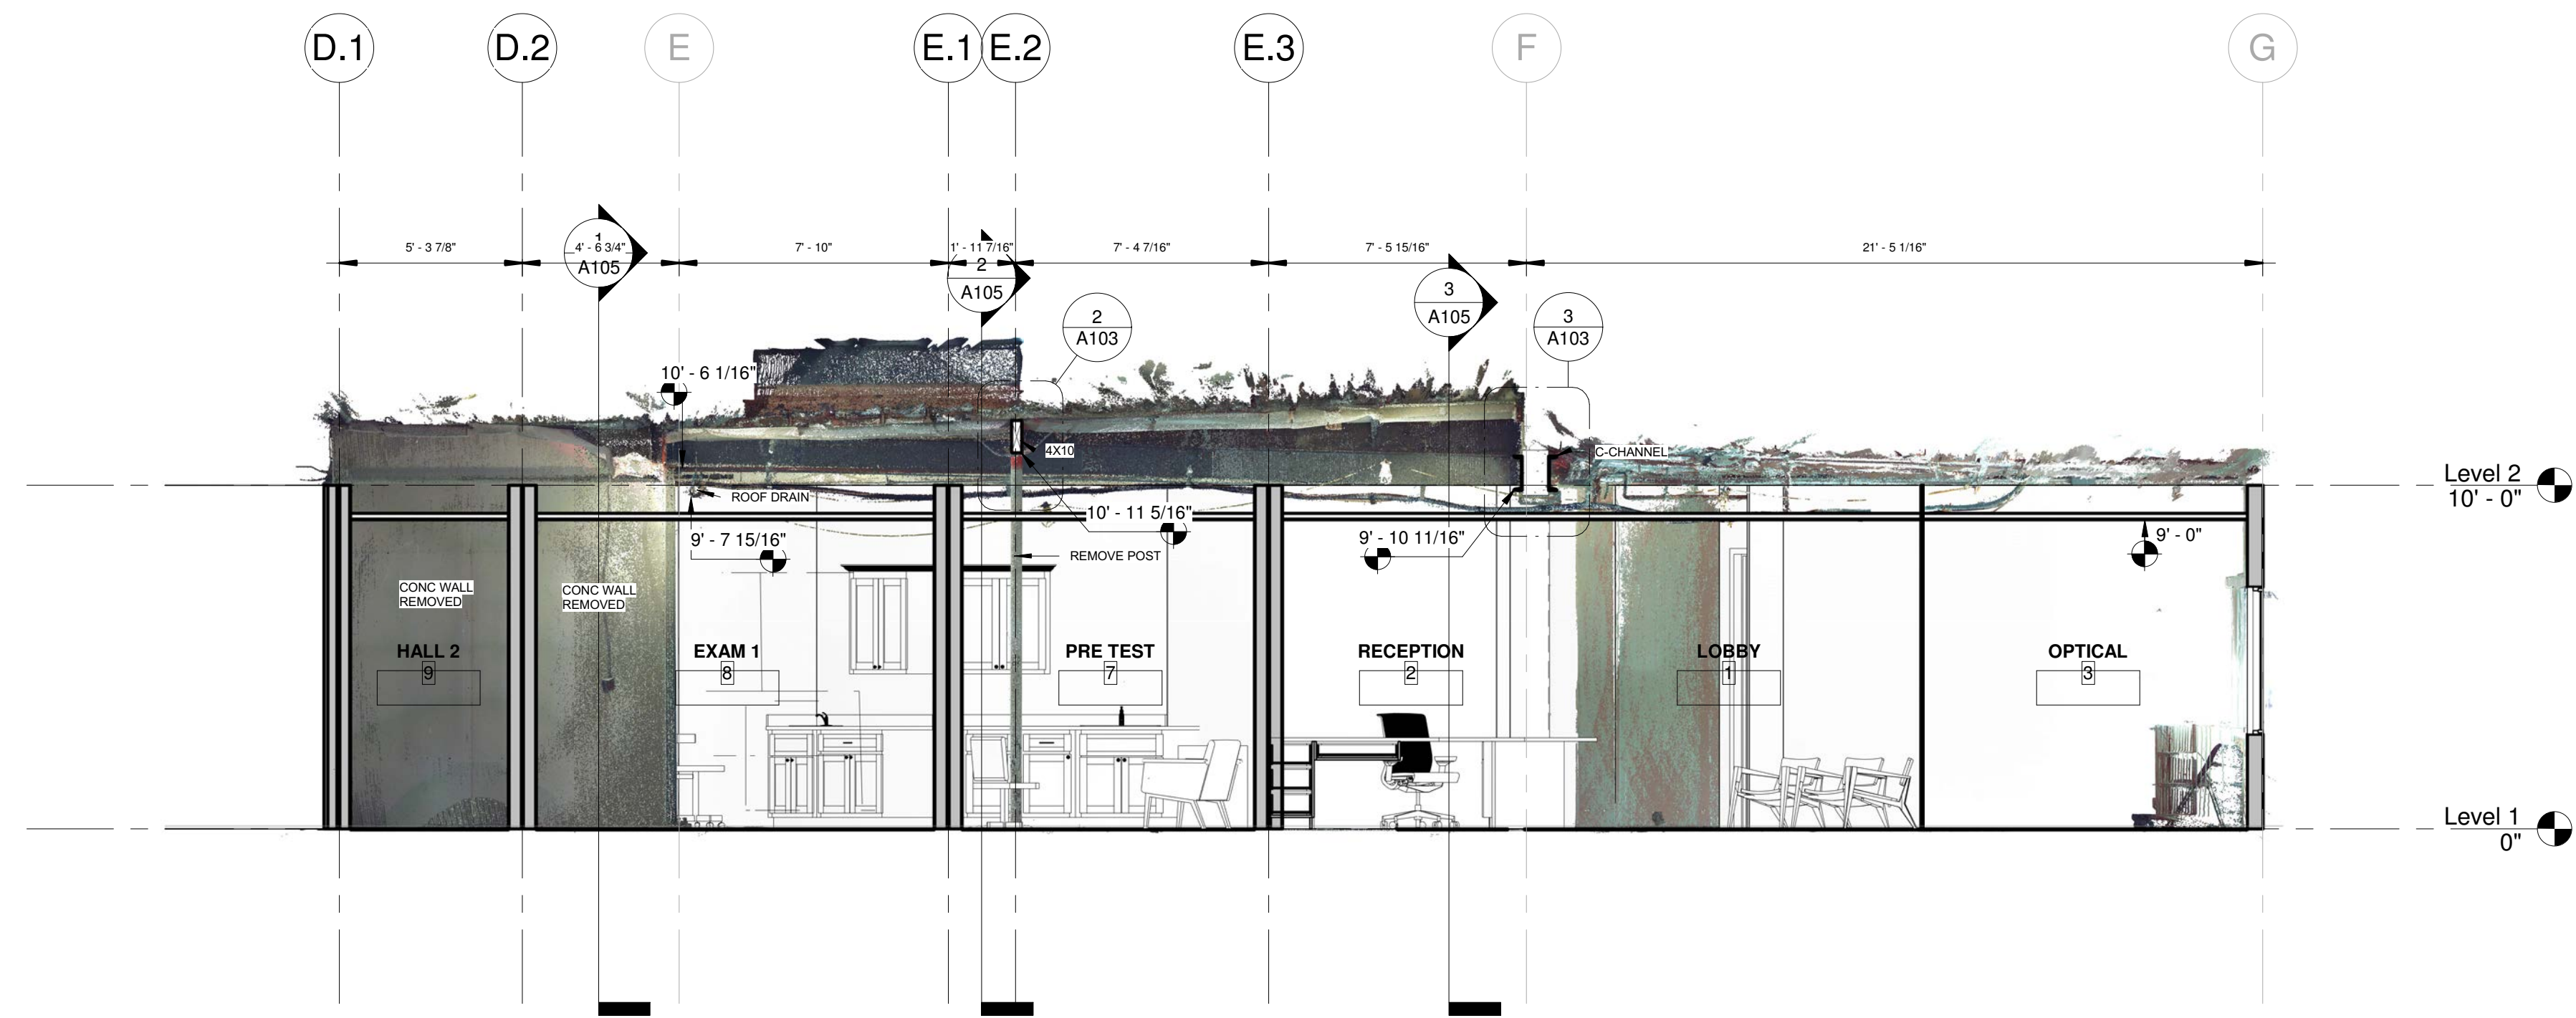


1 Section 1  
1/4" = 1'-0"

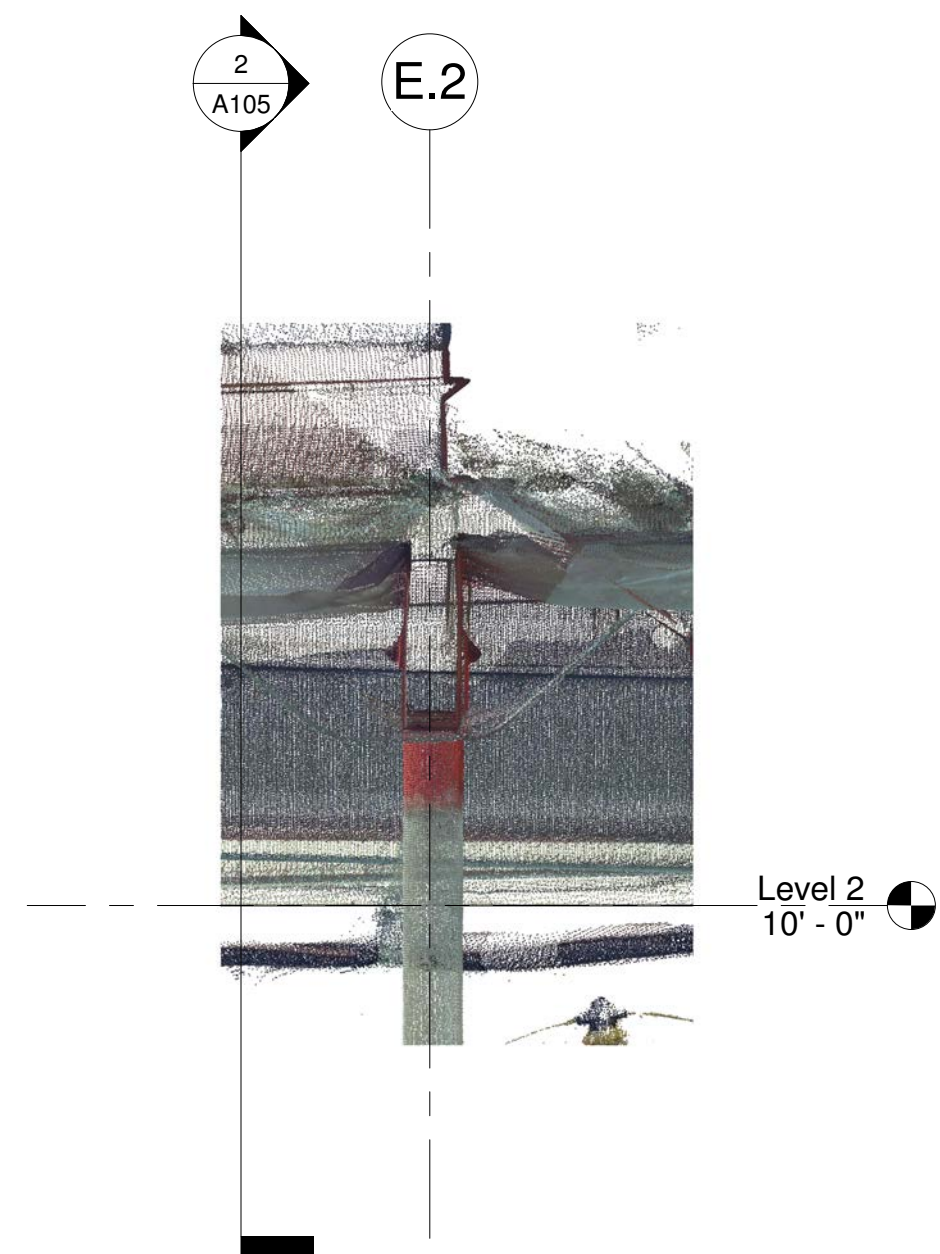

2 Section 1 - Callout 1  
1" = 1'-0"

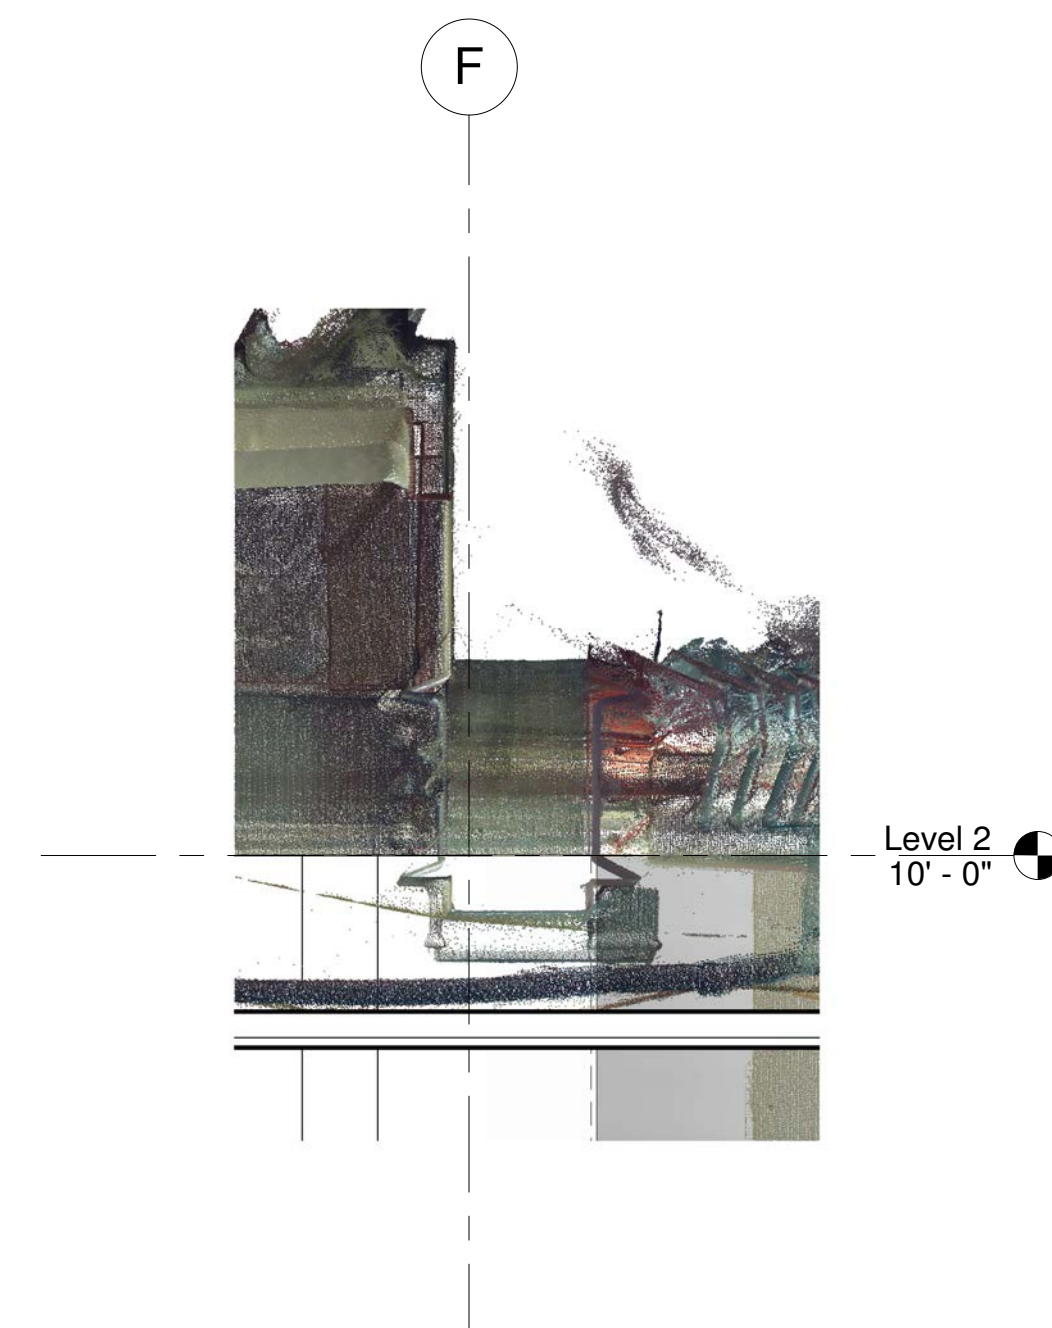

3 Section 1 - Callout 2  
1" = 1'-0"

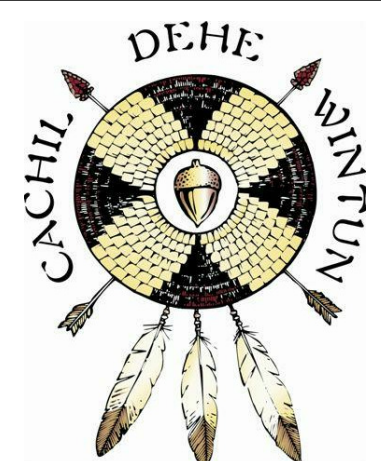

# OPTOMETRY

No.	Description	Date


## BUILDING SECTION

CICC


Project Number	9387-19
Date	1-4-2020
Drawn By	SL

# A103


Scale As indicated

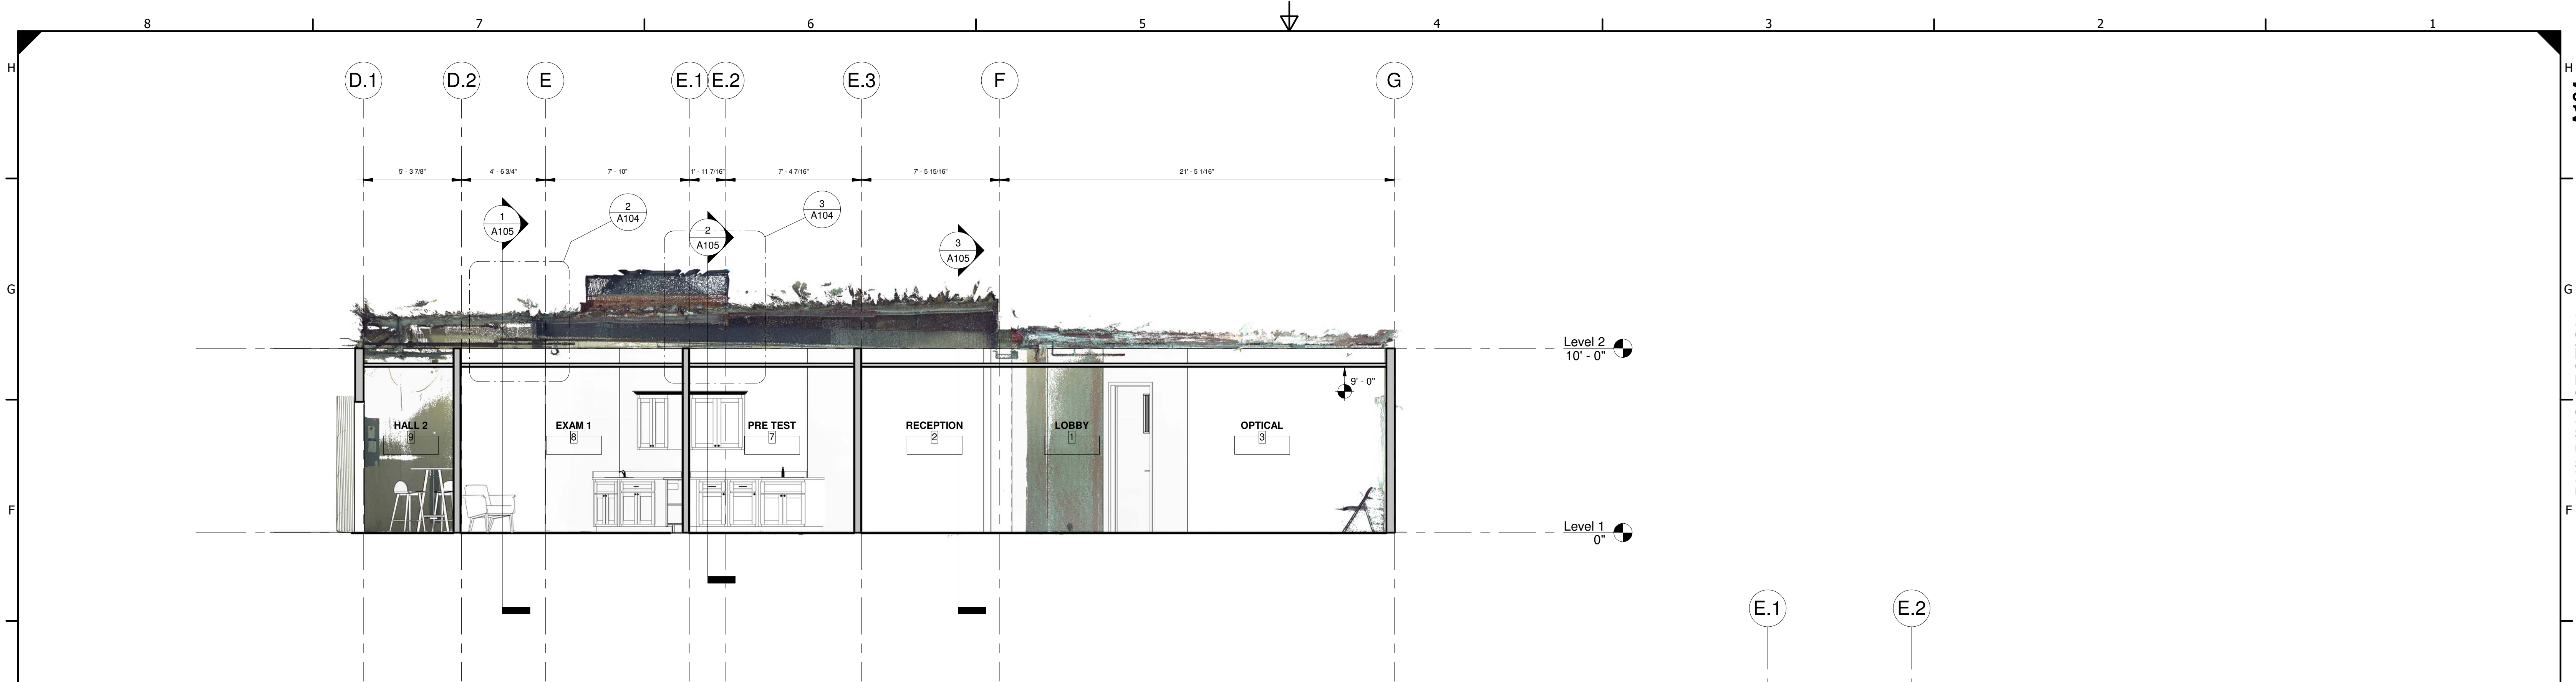


1 Section 2  
1/4" = 1'-0"

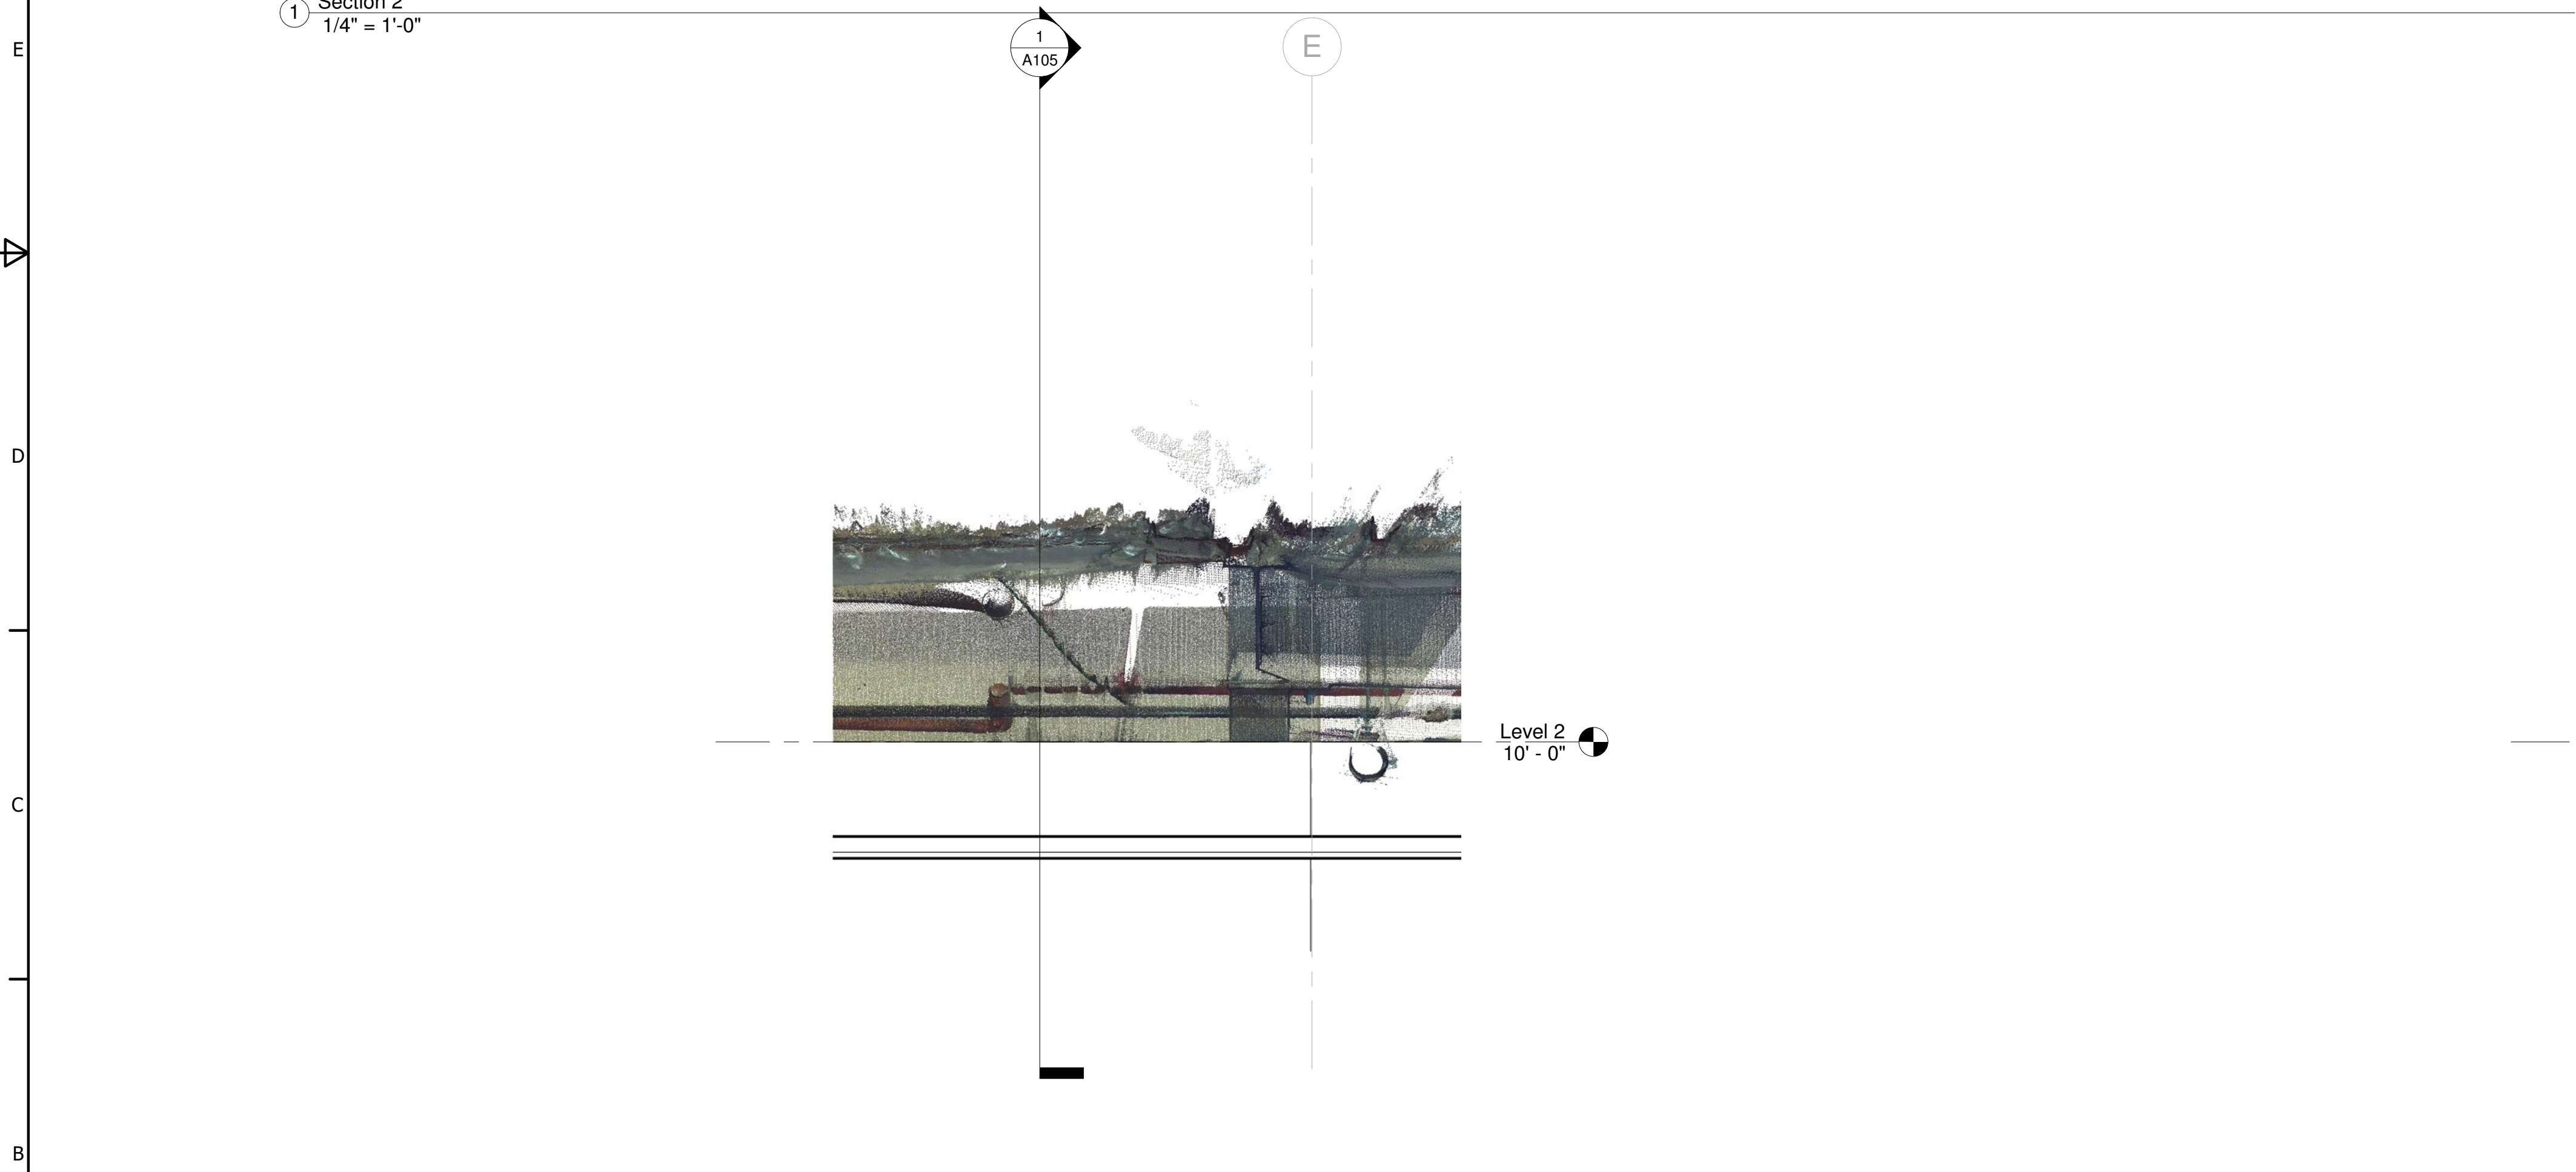

2 Section 2 - Callout 1  
1" = 1'-0"

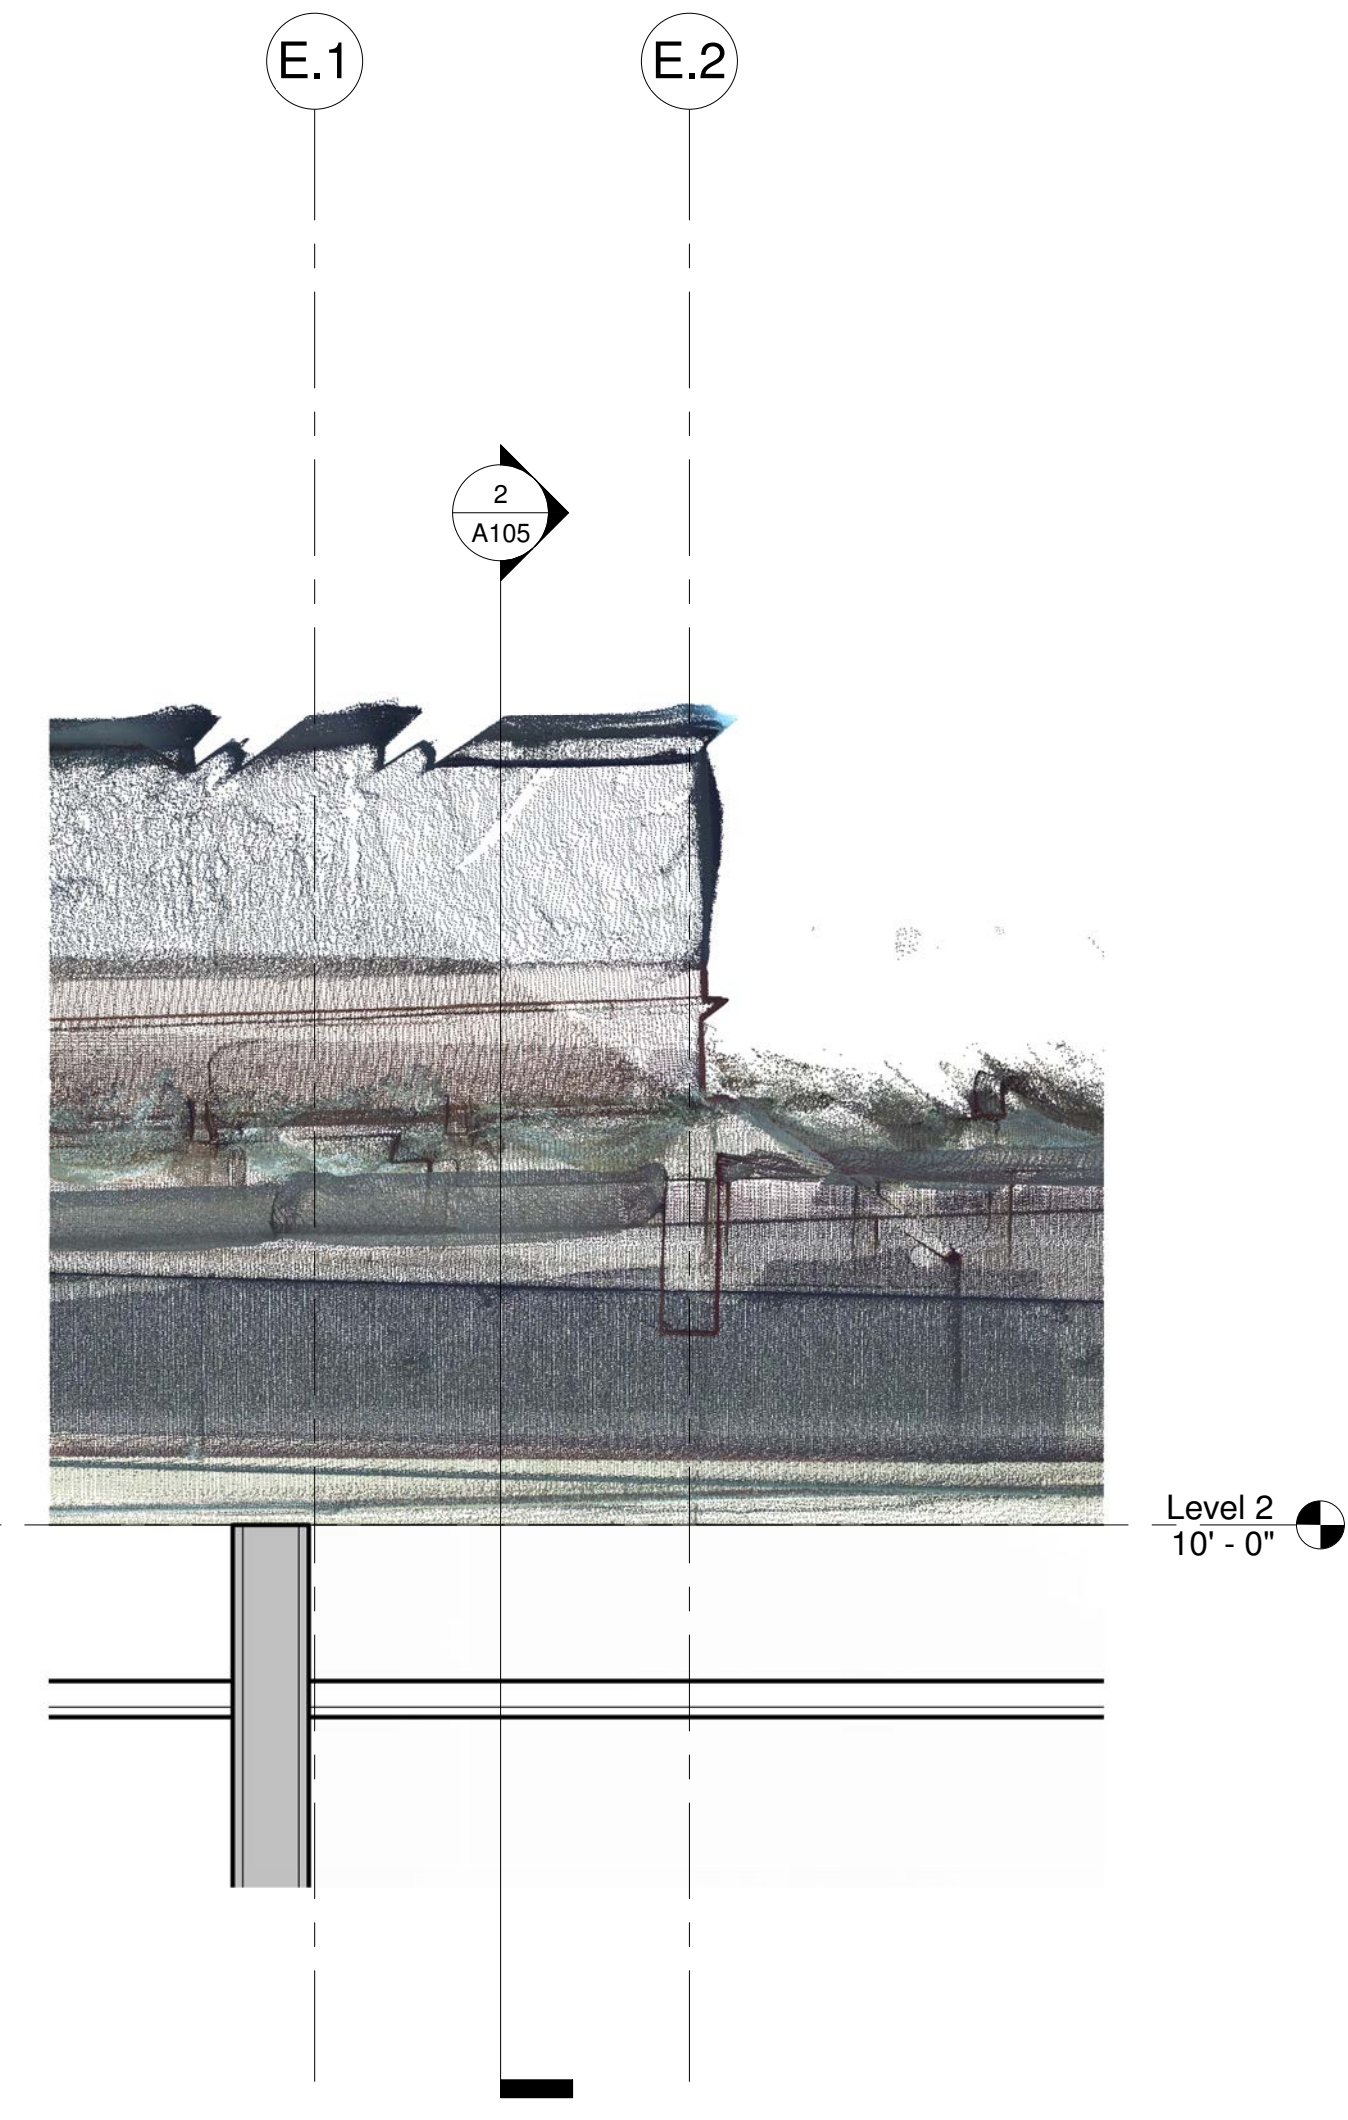

3 Section 2 - Callout 2  
1" = 1'-0"

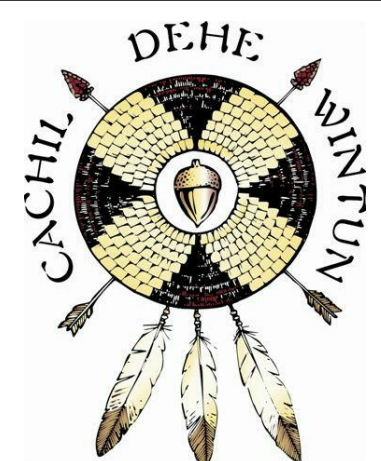

# OPTOMETRY

No.	Description	Date

## BUILDING SECTION

CICC	Project Number	9387-19
	Date	1-4-2020
	Drawn By	SL

# A104

Scale As indicated




① Section 3  
1/4" = 1'-0"

② Section 4  
1/4" = 1'-0"

③ Section 5  
1/4" = 1'-0"

④ Section 5 - Callout 1  
1" = 1'-0"

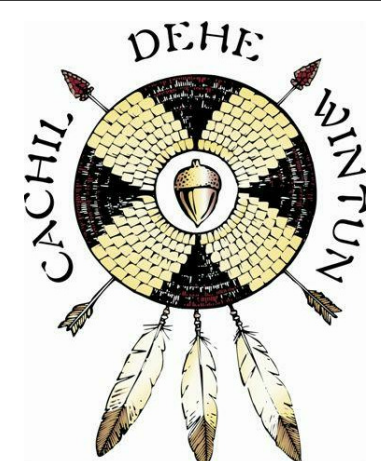

# OPTOMETRY


No.	Description	Date

## BUILDING SECTIONS


<b>CICC</b>	Project Number	9387-19
	Date	1-4-2020
	Drawn By	SL

# A105

Scale As indicated

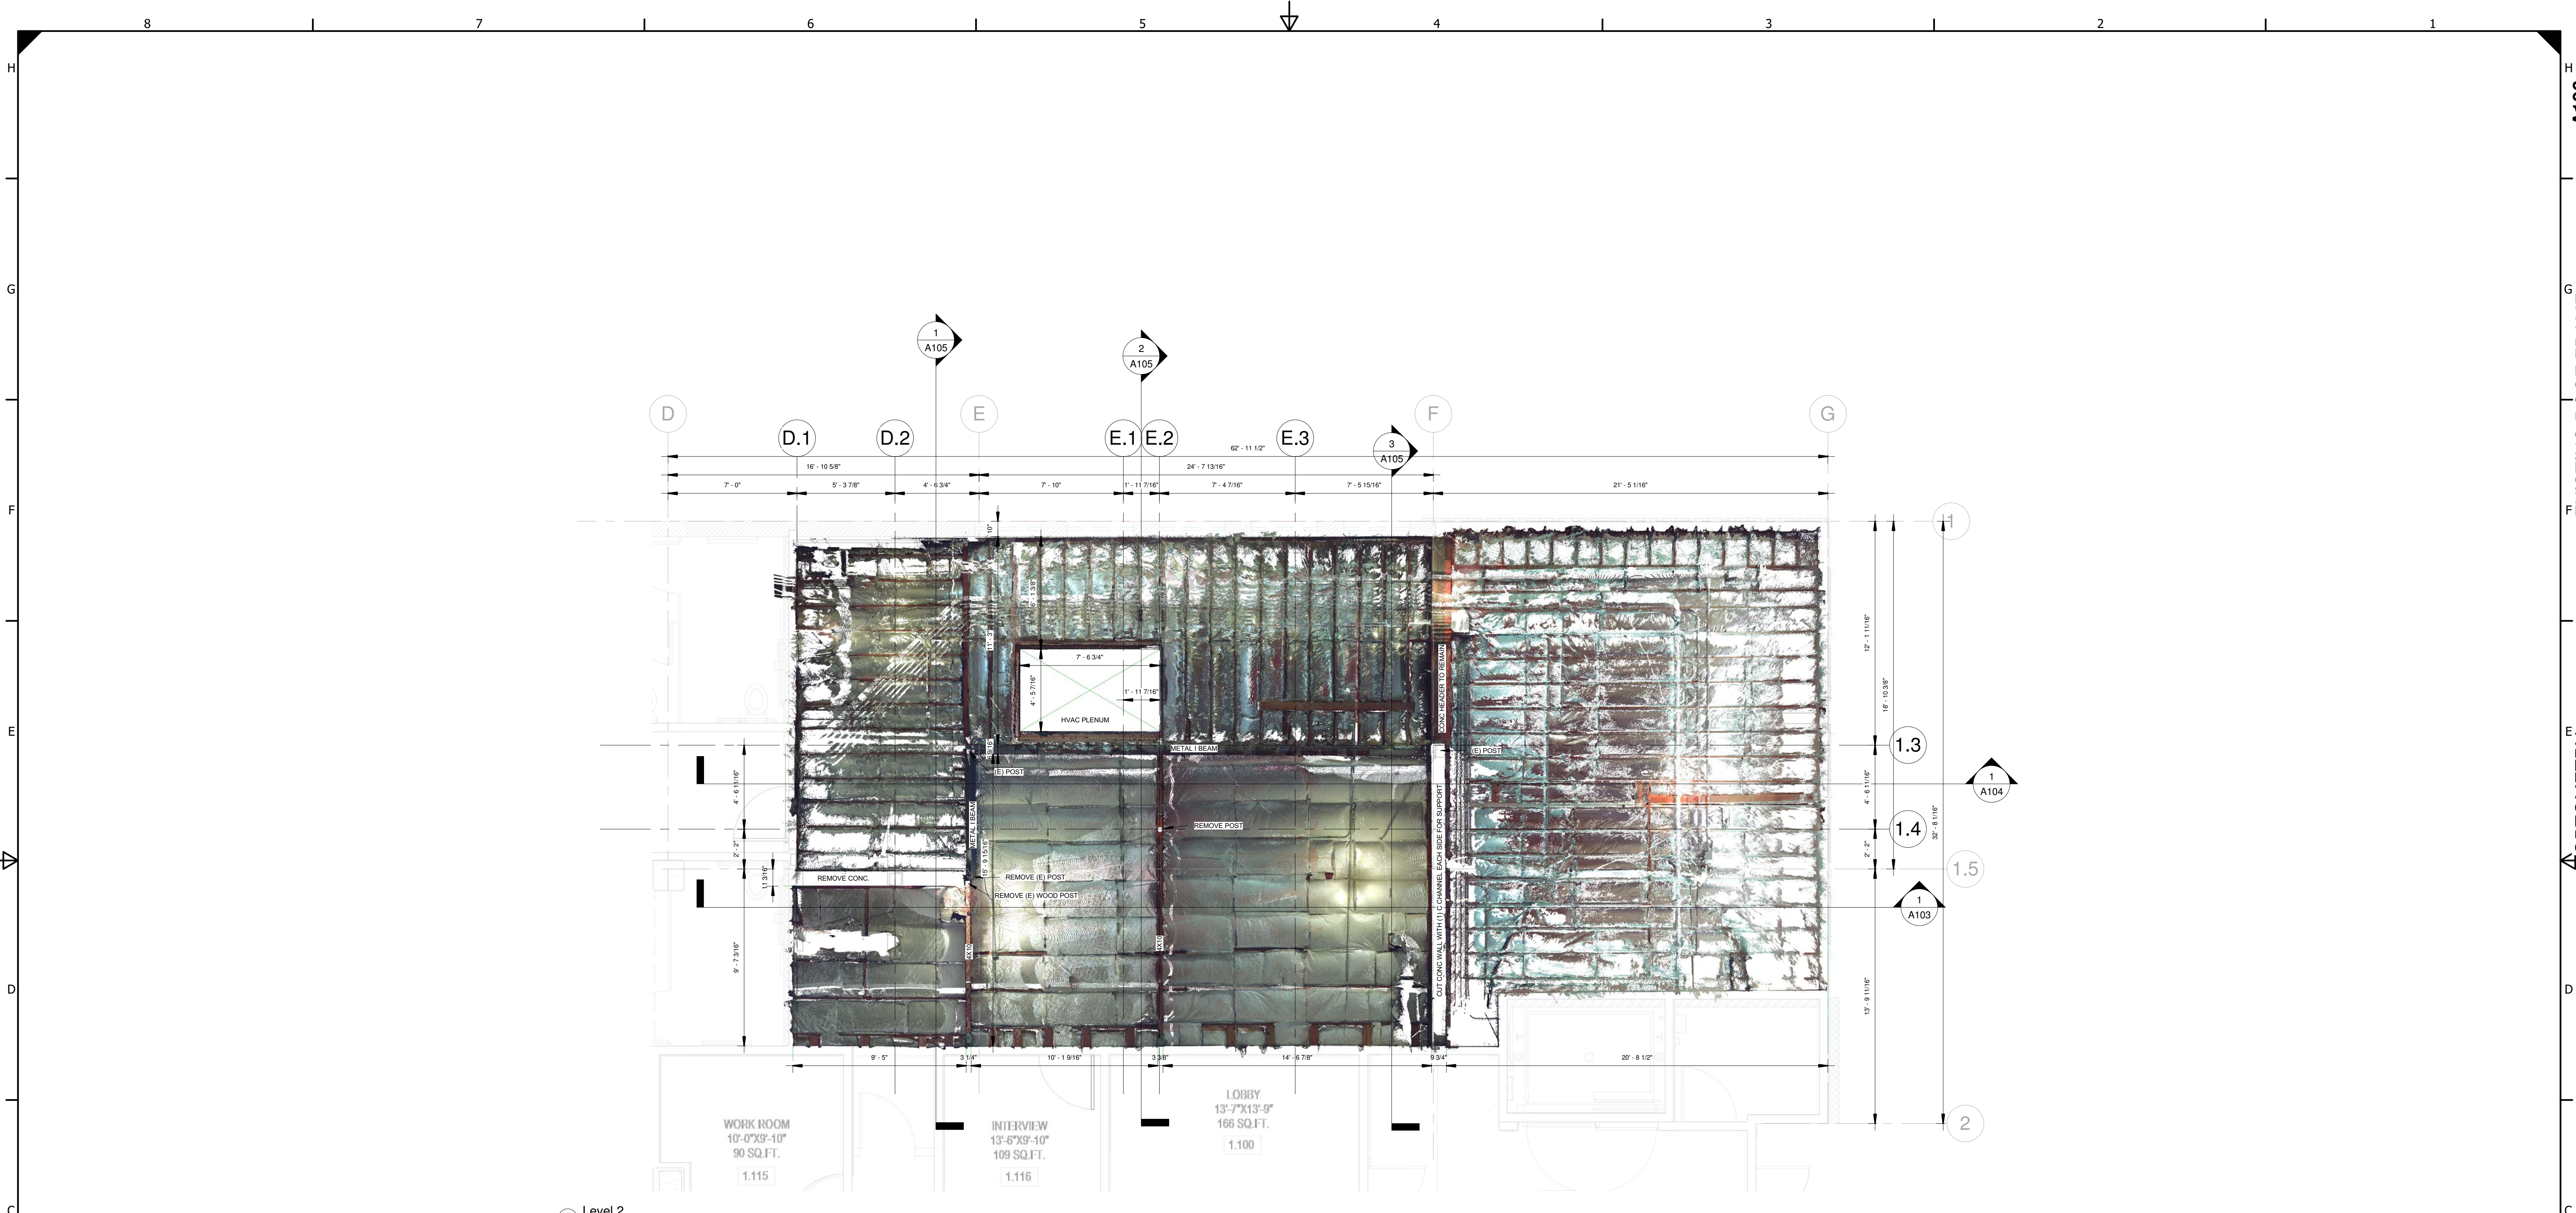

1 Level 2  
1/4" = 1'-0"

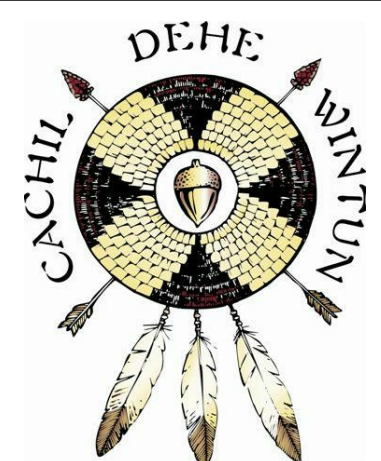

# OPTOMETRY

No.	Description	Date

## EXISTING ROOF FRAME

<b>CICC</b>	Project Number	9387-19
	Date	1-4-2020
	Drawn By	SL

# A106

Scale 1/4" = 1'-0"