



① SITE PLAN  
1" = 20'-0"

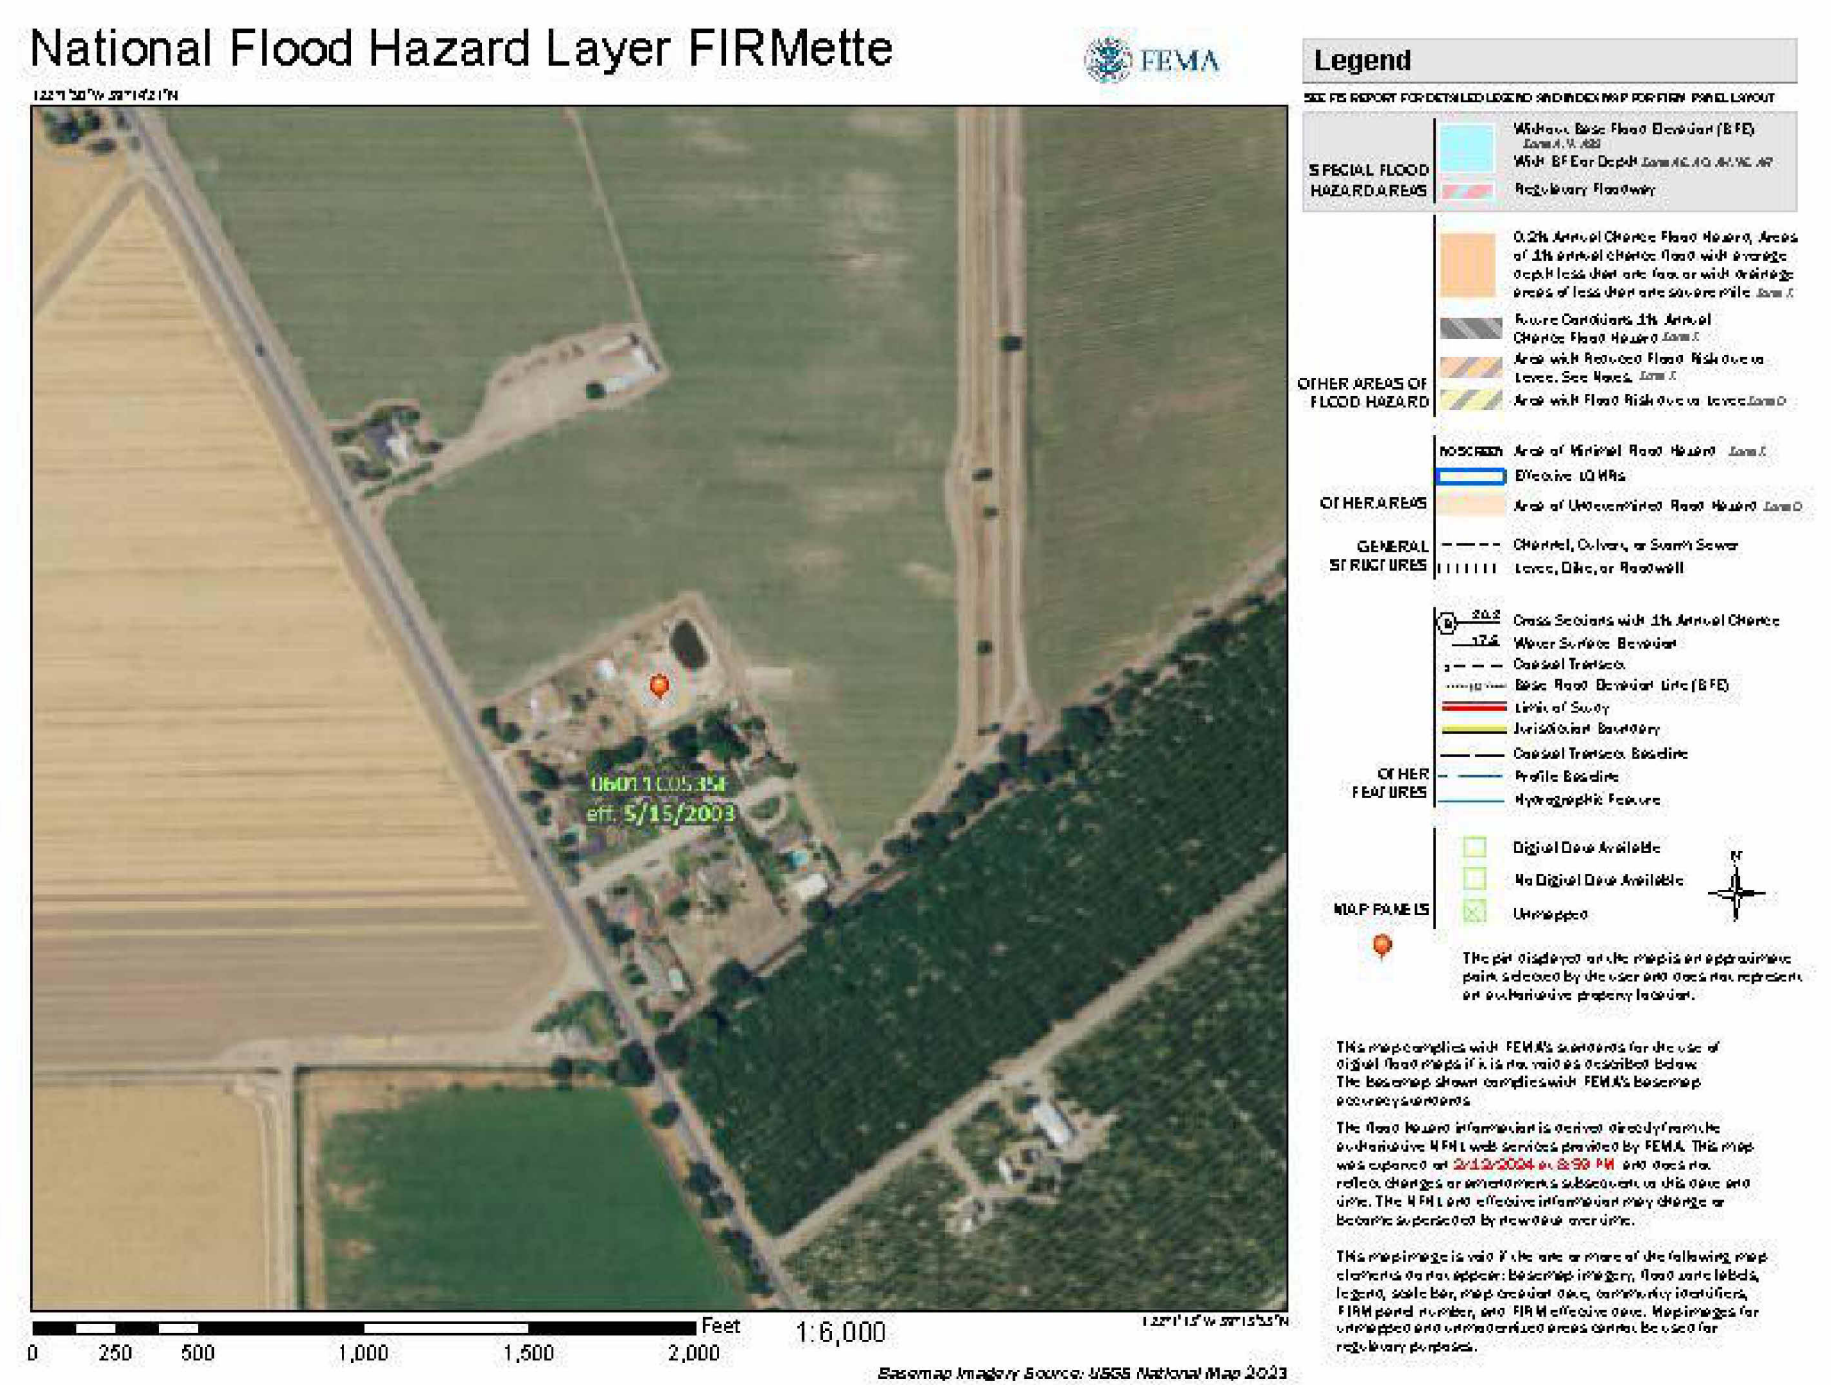

② 3D SITE PLAN

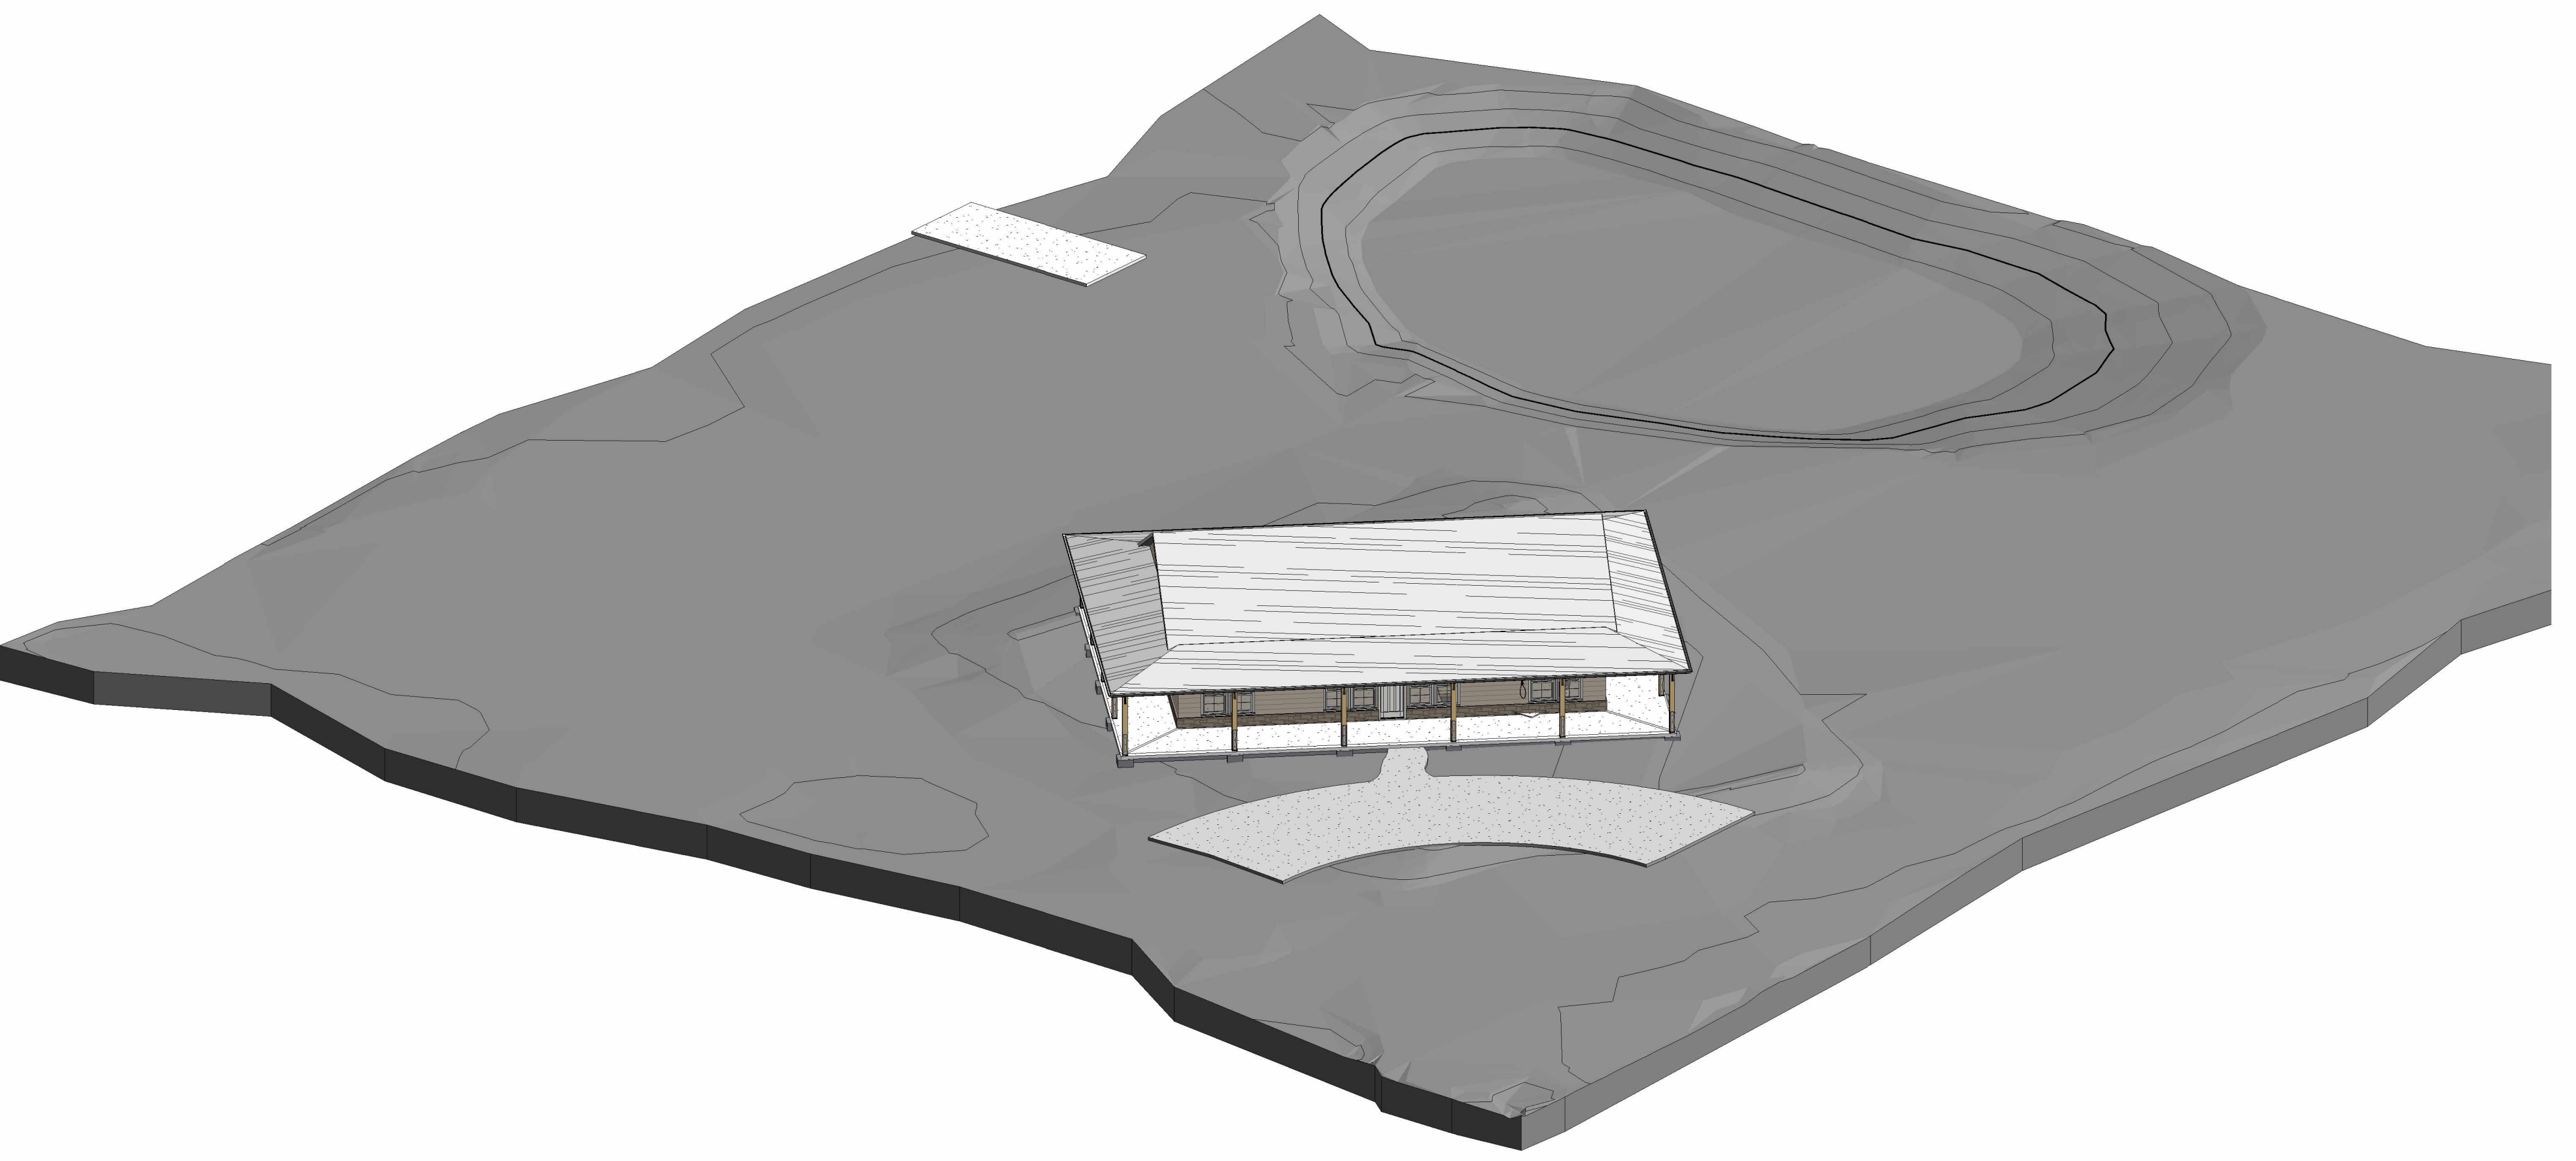

www.outkastdesigns.com

**BURGETT**



MEMBER  
**A I B D**  
AMERICAN INSTITUTE of  
BUILDING DESIGN

No.	Description	Date

**SITE PLAN V2**

Project Number	9690-24
Date	2-17-24
Drawn By	SL
Outkast Designs   Po Box 30 Colusa, CA 95932   scott@outkastdesigns.com	

**D1**

Scale 1" = 20'-0"

4/3/2024 10:33:15 AM