

In the shadows



P-SKETCH 3
12" = 1'-0"



www.outkastdesigns.com



HILBERS



MEMBER
A I B D
AMERICAN INSTITUTE OF
BUILDING DESIGN

No.	Description	Date

AERIAL SKETCH

Project Number	9670-23
Date	8-1-23
Drawn By	SL
Outkast Designs Po Box 30 Colusa, CA 95932 scott@outkastdesigns.com	

A094

Scale 12" = 1'-0"

8/5/2023 9:12:26 PM



8 7 6 5 4 3 2 1

H
G
F
E
D
C
B
A

A095
CONCEPT
HILBERS



www.outkastdesigns.com



HILBERS



MEMBER
A I B D
AMERICAN INSTITUTE OF
BUILDING DESIGN

No.	Description	Date

CONCEPT

Project Number	9670-23
Date	8-1-23
Drawn By	SL
OutKast Designs Po Box 30 Colusa, CA 95932 scott@outkastdesigns.com	

A095

Scale

A

A

8 7 6 5 4 3 2 1

8/5/2023 9:12:27 PM



8 7 6 5 4 3 2 1

H
G
F
E
D
C
B
A

A096
CONCEPT
HILBERS
D
C
B
A



www.outkastdesigns.com



HILBERS



MEMBER
A I B D
AMERICAN INSTITUTE OF
BUILDING DESIGN

No.	Description	Date

CONCEPT

Project Number	9670-23
Date	8-1-23
Drawn By	SL
OutKast Designs Po Box 30 Colusa, CA 95932 scott@outkastdesigns.com	

A096

Scale

8 7 6 5 4 3 2 1

8/5/2023 9:12:27 PM



8 7 6 5 4 3 2 1

H
G
F
E
D
C
B
A

A097
CONCEPT
HILBERS



www.outkastdesigns.com



HILBERS



No.	Description	Date

CONCEPT

Project Number	9670-23
Date	8-1-23
Drawn By	SL
OutKast Designs Po Box 30 Colusa, CA 95932 scott@outkastdesigns.com	

A097

Scale

A

8/5/2023 9:12:28 PM

8 7 6 5 4 3 2 1



8 7 6 5 4 3 2 1

H
G
F
E
D
C
B
A

A098
CONCEPT
HILBERS
D
C
B
A



www.outkastdesigns.com



HILBERS



MEMBER
A | B | D
AMERICAN INSTITUTE OF BUILDING DESIGN

No.	Description	Date

CONCEPT

Project Number	9670-23
Date	8-1-23
Drawn By	SL
OutKast Designs Po Box 30 Colusa, CA 95932 scott@outkastdesigns.com	

A098

Scale

8/5/2023 9:12:28 PM

8 7 6 5 4 3 2 1



① P-SKETCH 1
12" = 1'-0"

A099

CONCEPT SKETCH

HILBERS



www.outkastdesigns.com

HILBERS



MEMBER
A I B D
AMERICAN INSTITUTE OF
BUILDING DESIGN

No.	Description	Date


CONCEPT SKETCH

Project Number	9670-23
Date	8-1-23
Drawn By	SL
OutKast Designs Po Box 30 Colusa, CA 95932 scott@outkastdesigns.com	

A099

Scale 12" = 1'-0"

8/5/2023 9:12:30 PM

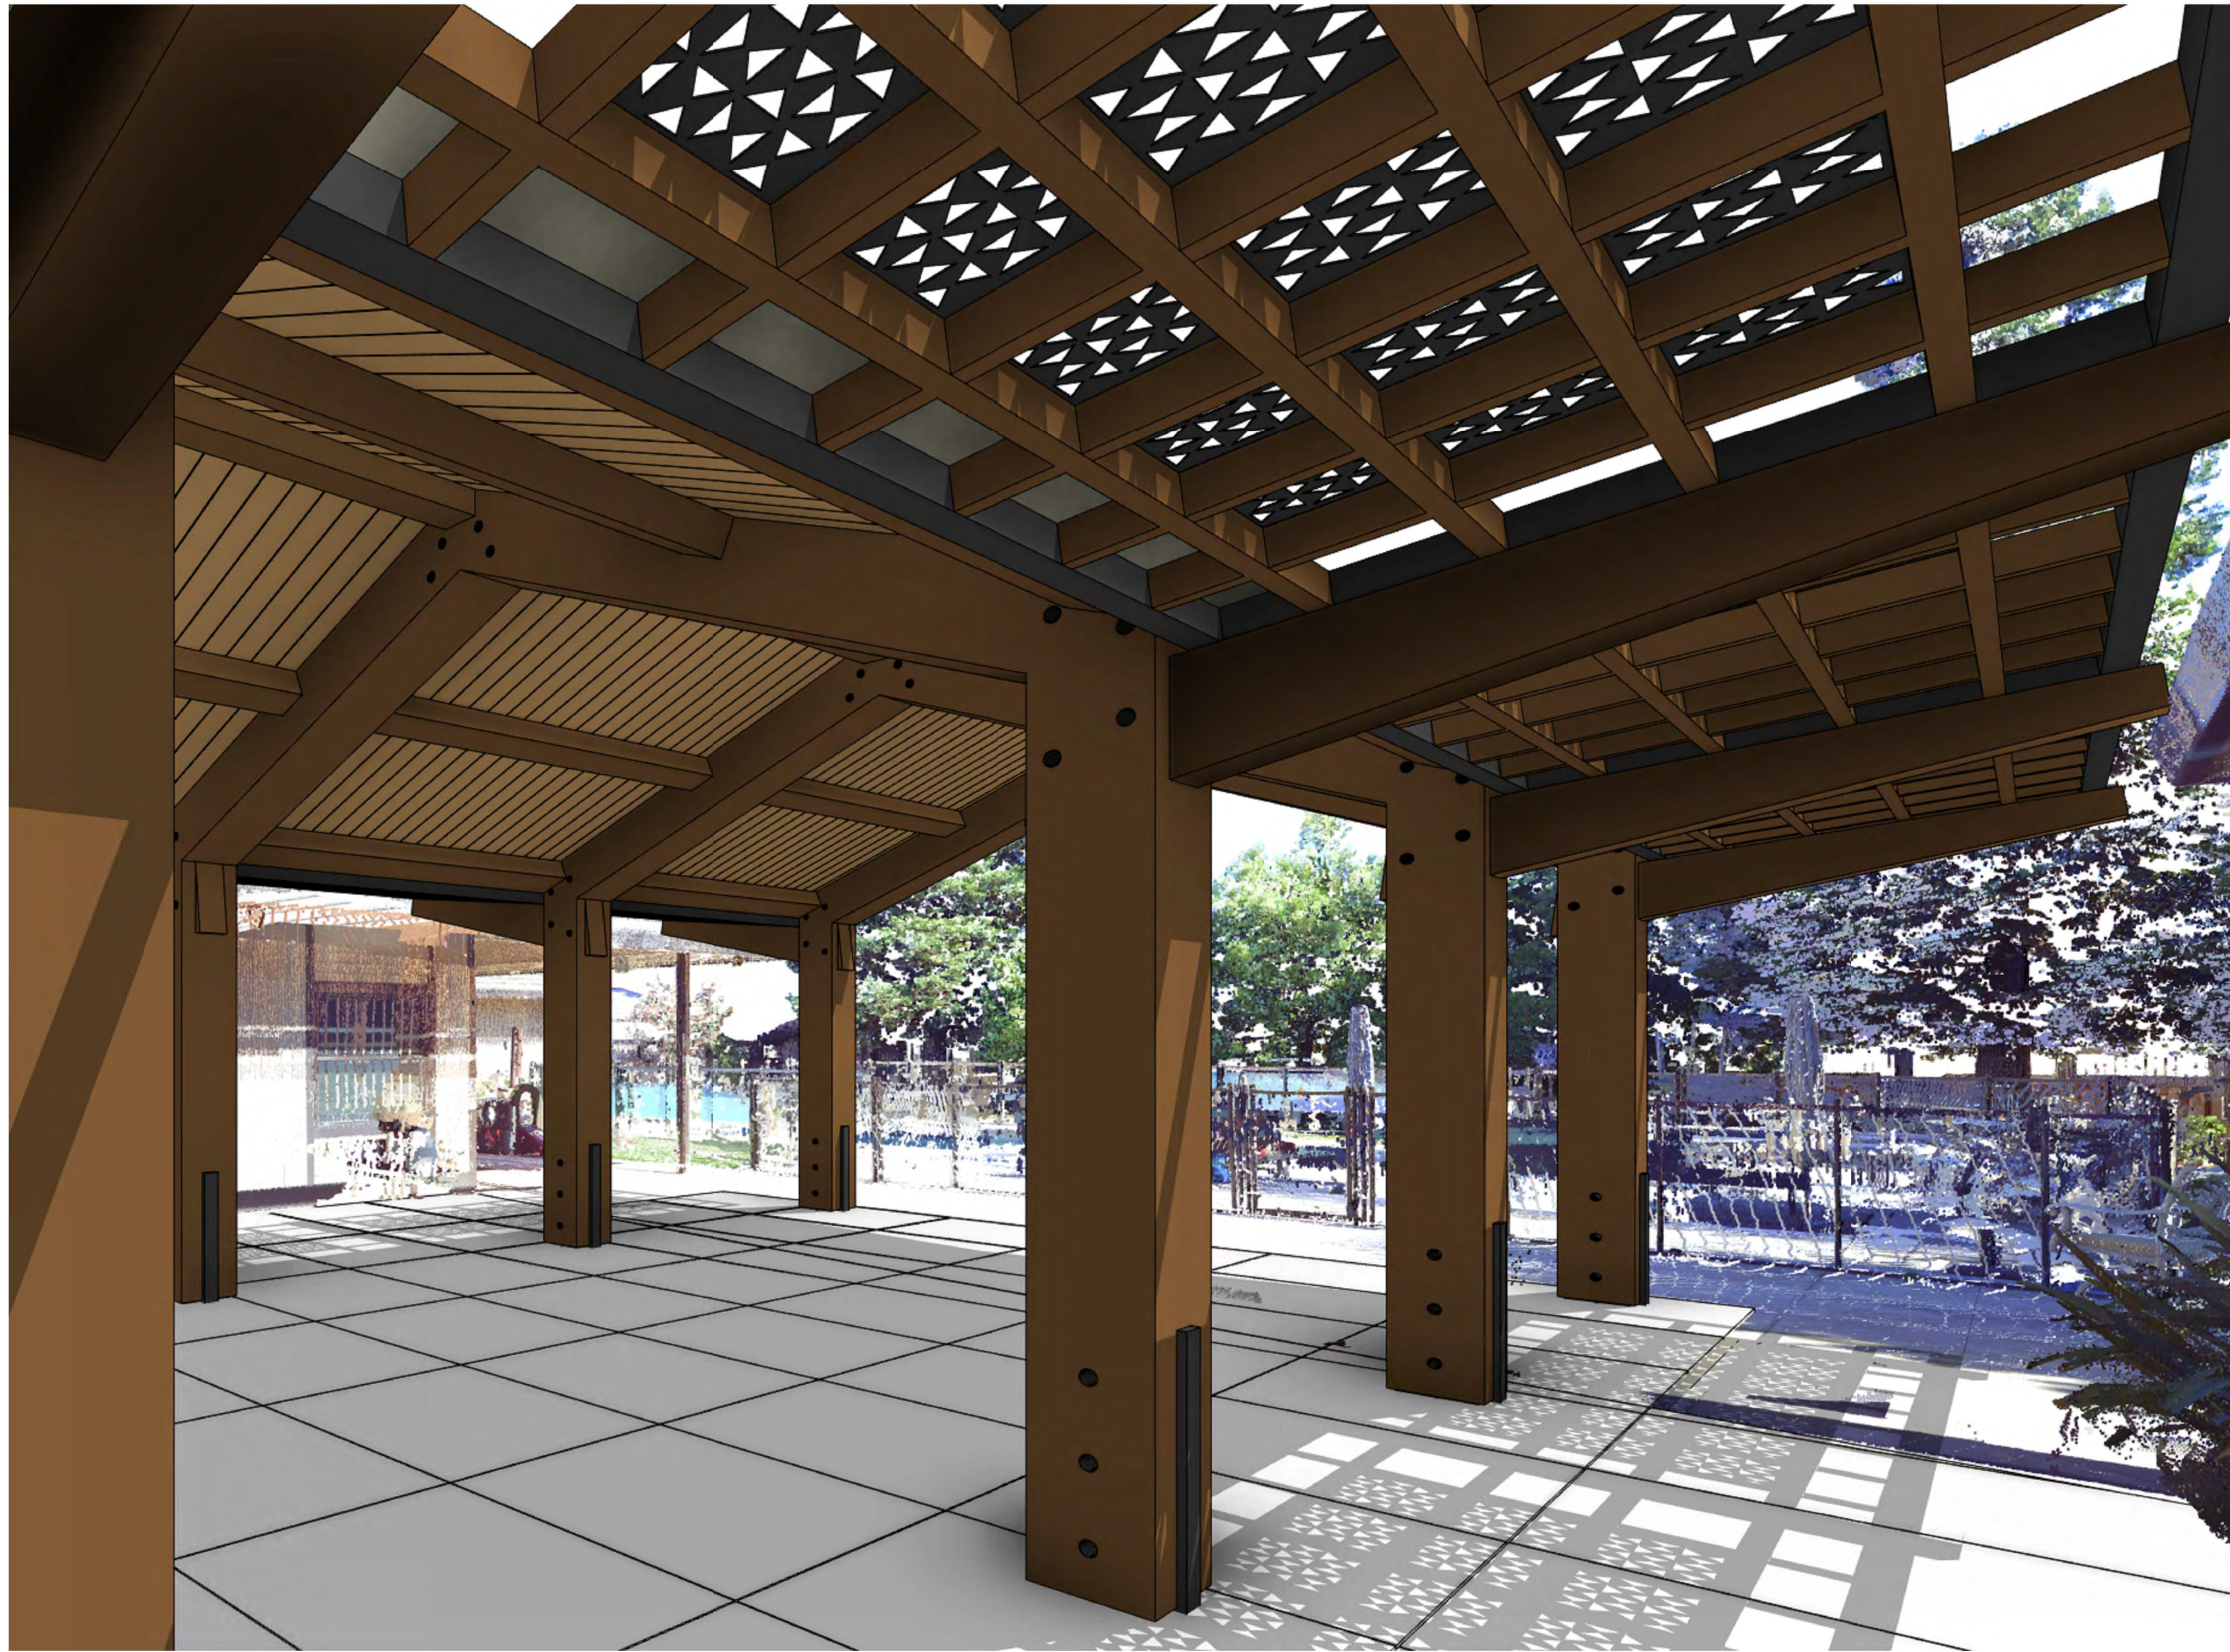

1 SKETCH 2
1/2" = 1'-0"

www.outkastdesigns.com



HILBERS





No.	Description	Date

CONCEPT SKETCH

Project Number	9670-23
Date	8-1-23
Drawn By	SL
OutKast Designs Po Box 30 Colusa, CA 95932 scott@outkastdesigns.com	

A100

Scale 12" = 1'-0"

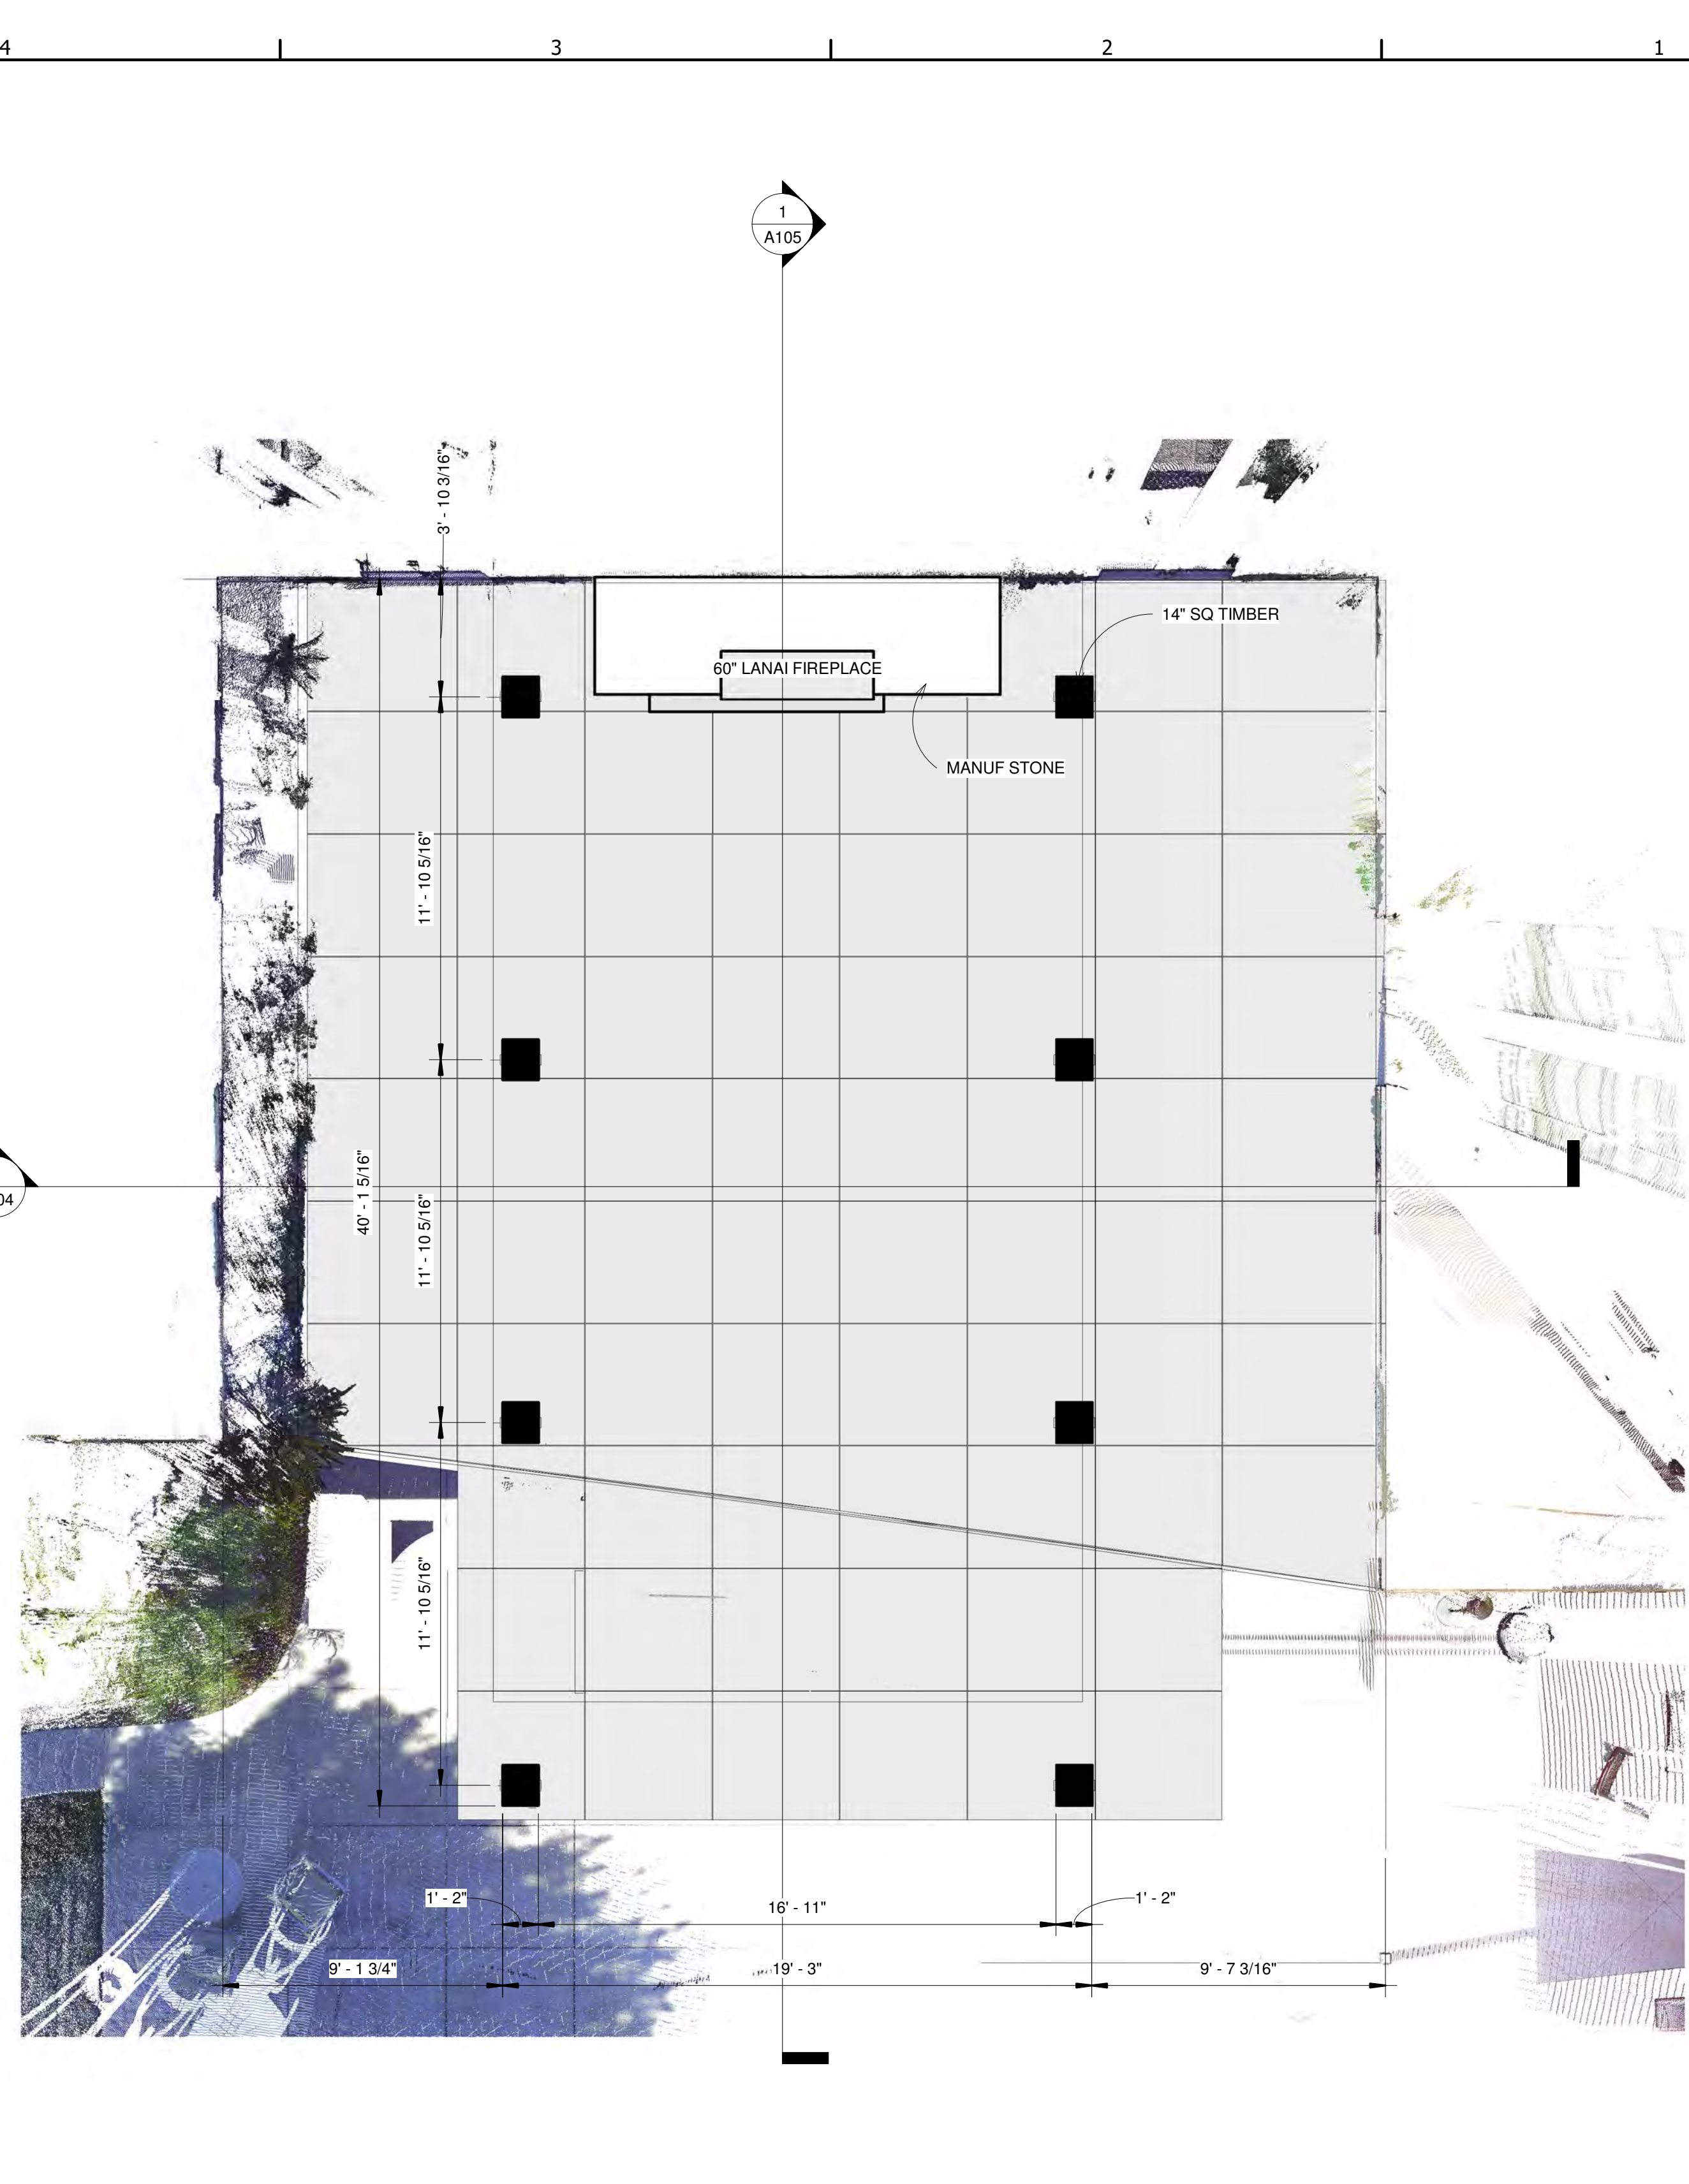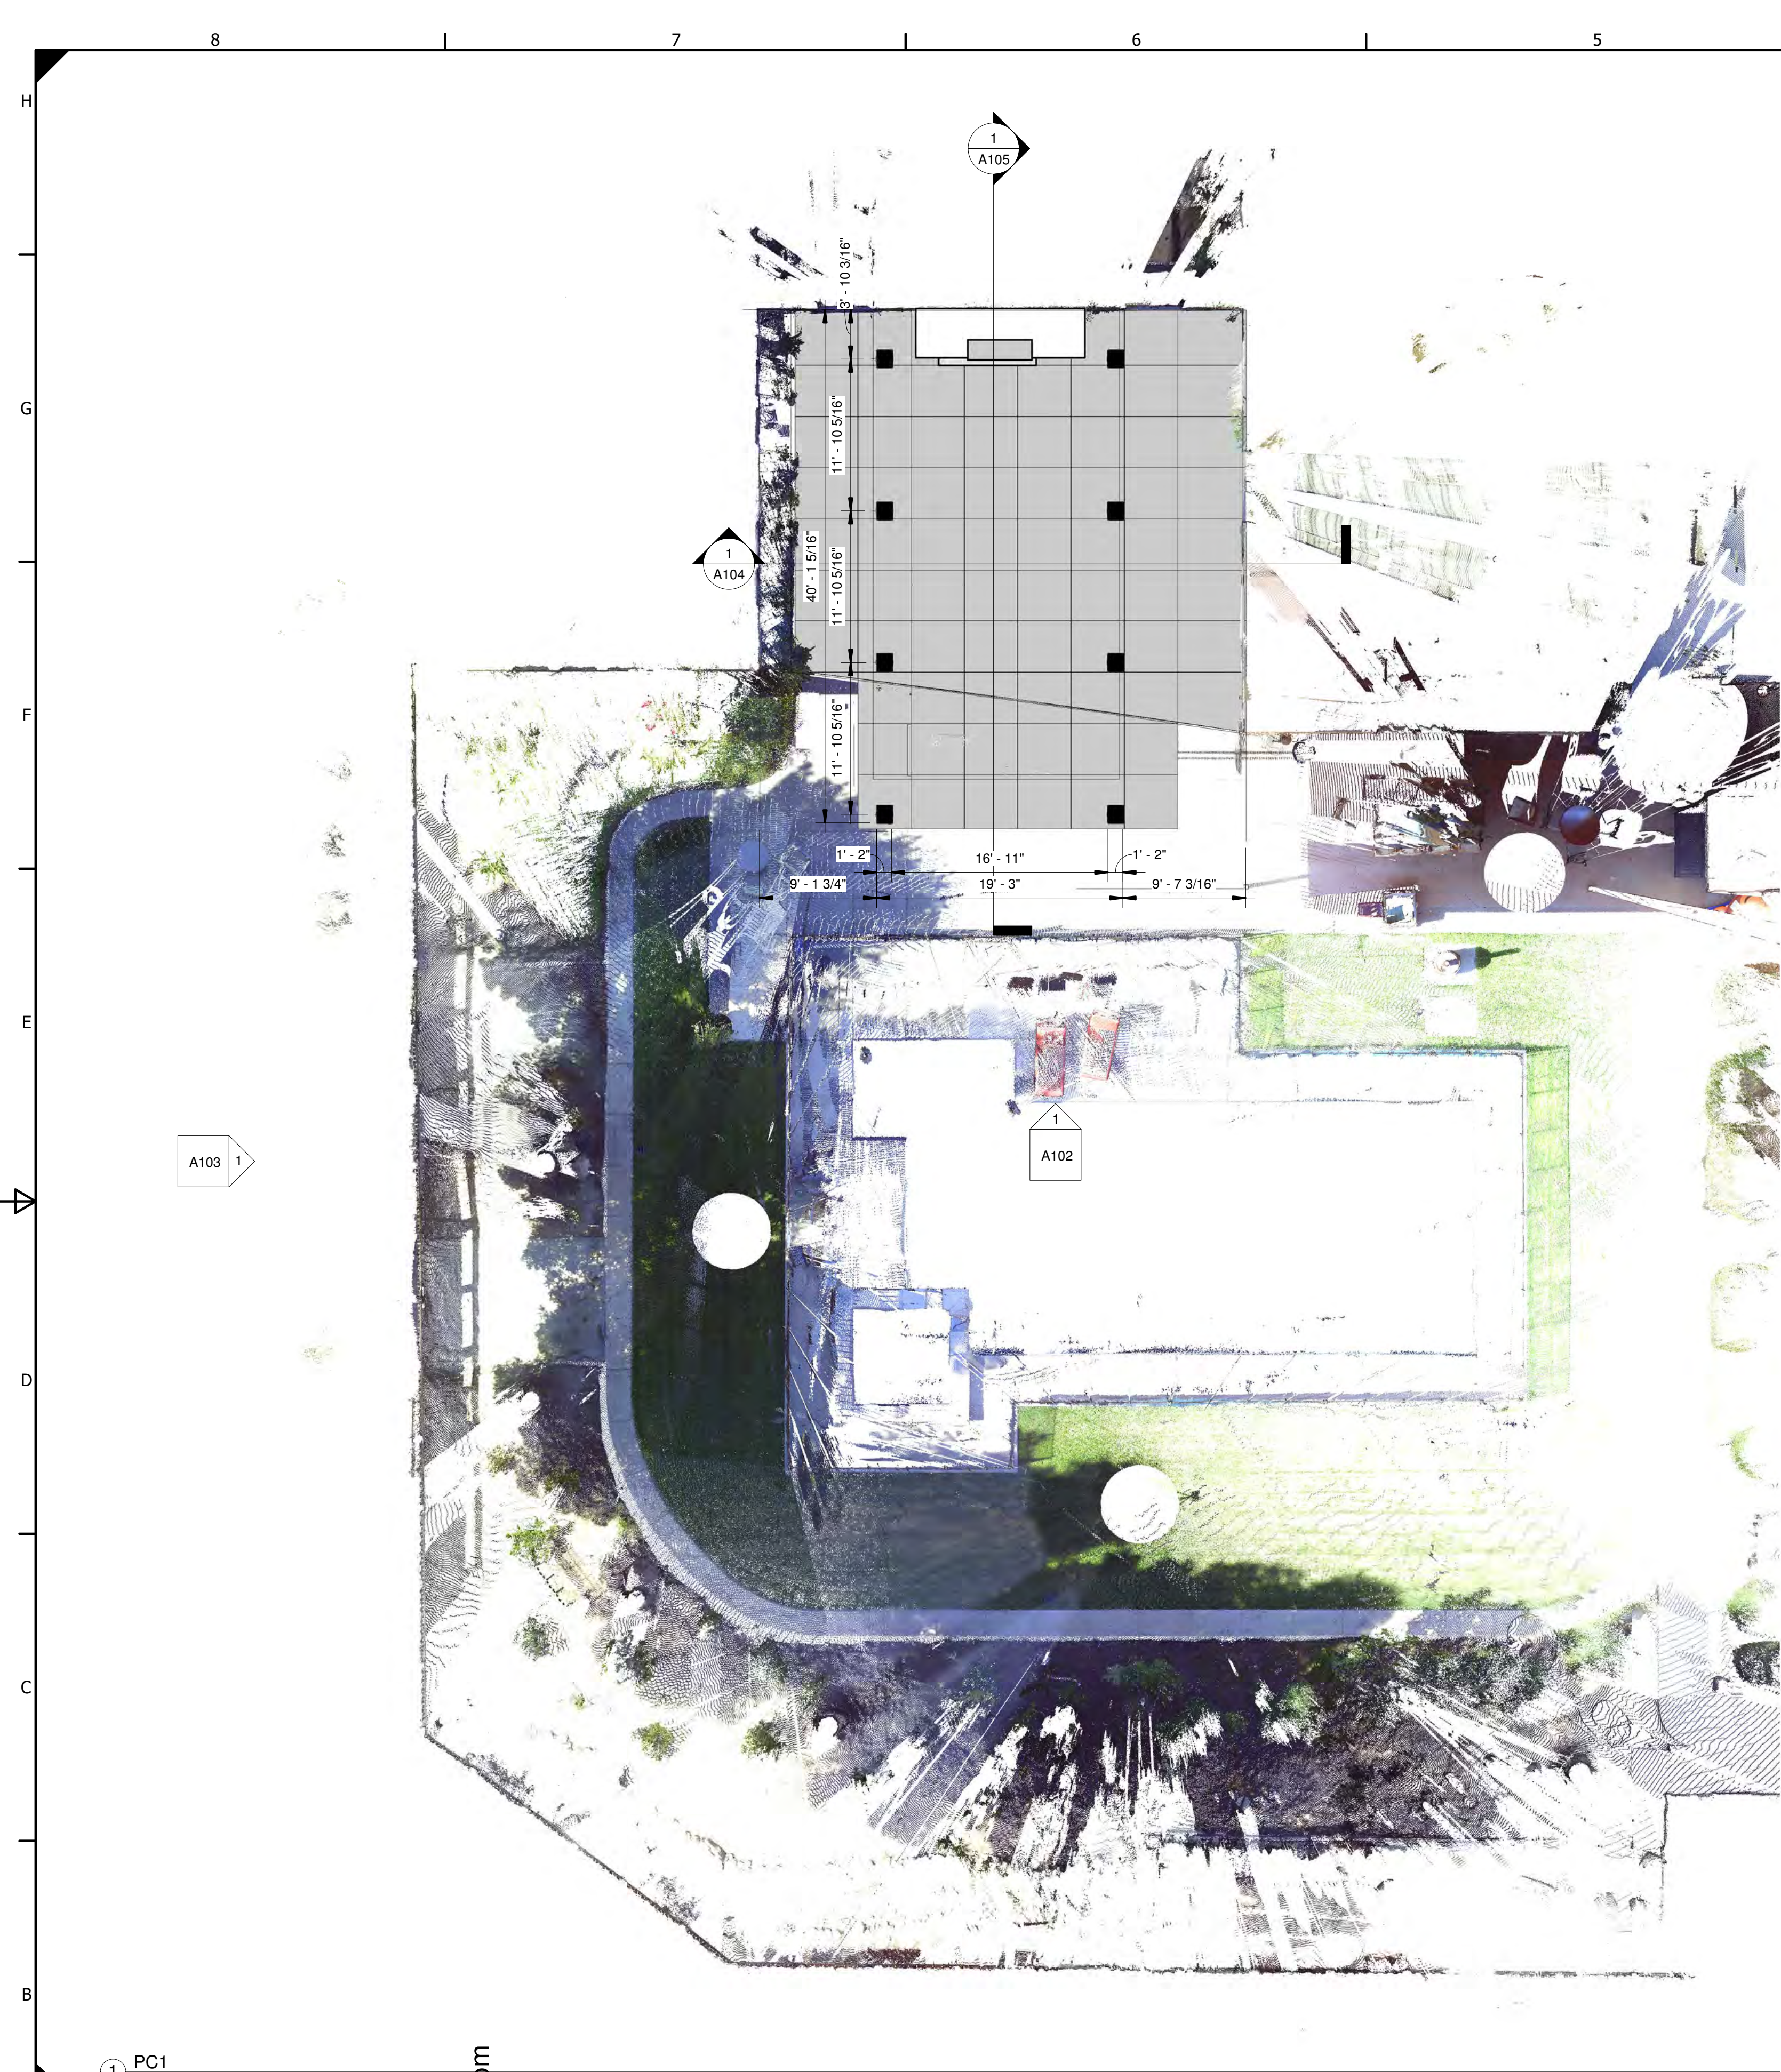

② PC1-2
1/4" = 1'-0"

① PC1
1/8" = 1'-0"



www.outkastdesigns.com



HILBERS



MEMBER
A I B D
AMERICAN INSTITUTE OF BUILDING DESIGN


No.	Description	Date

FLOOR PLAN SKETCH

Project Number	9670-23
Date	8-1-23
Drawn By	SL
OutKast Designs Po Box 30 Colusa, CA 95932 scott@outkastdesigns.com	

A101

Scale As indicated

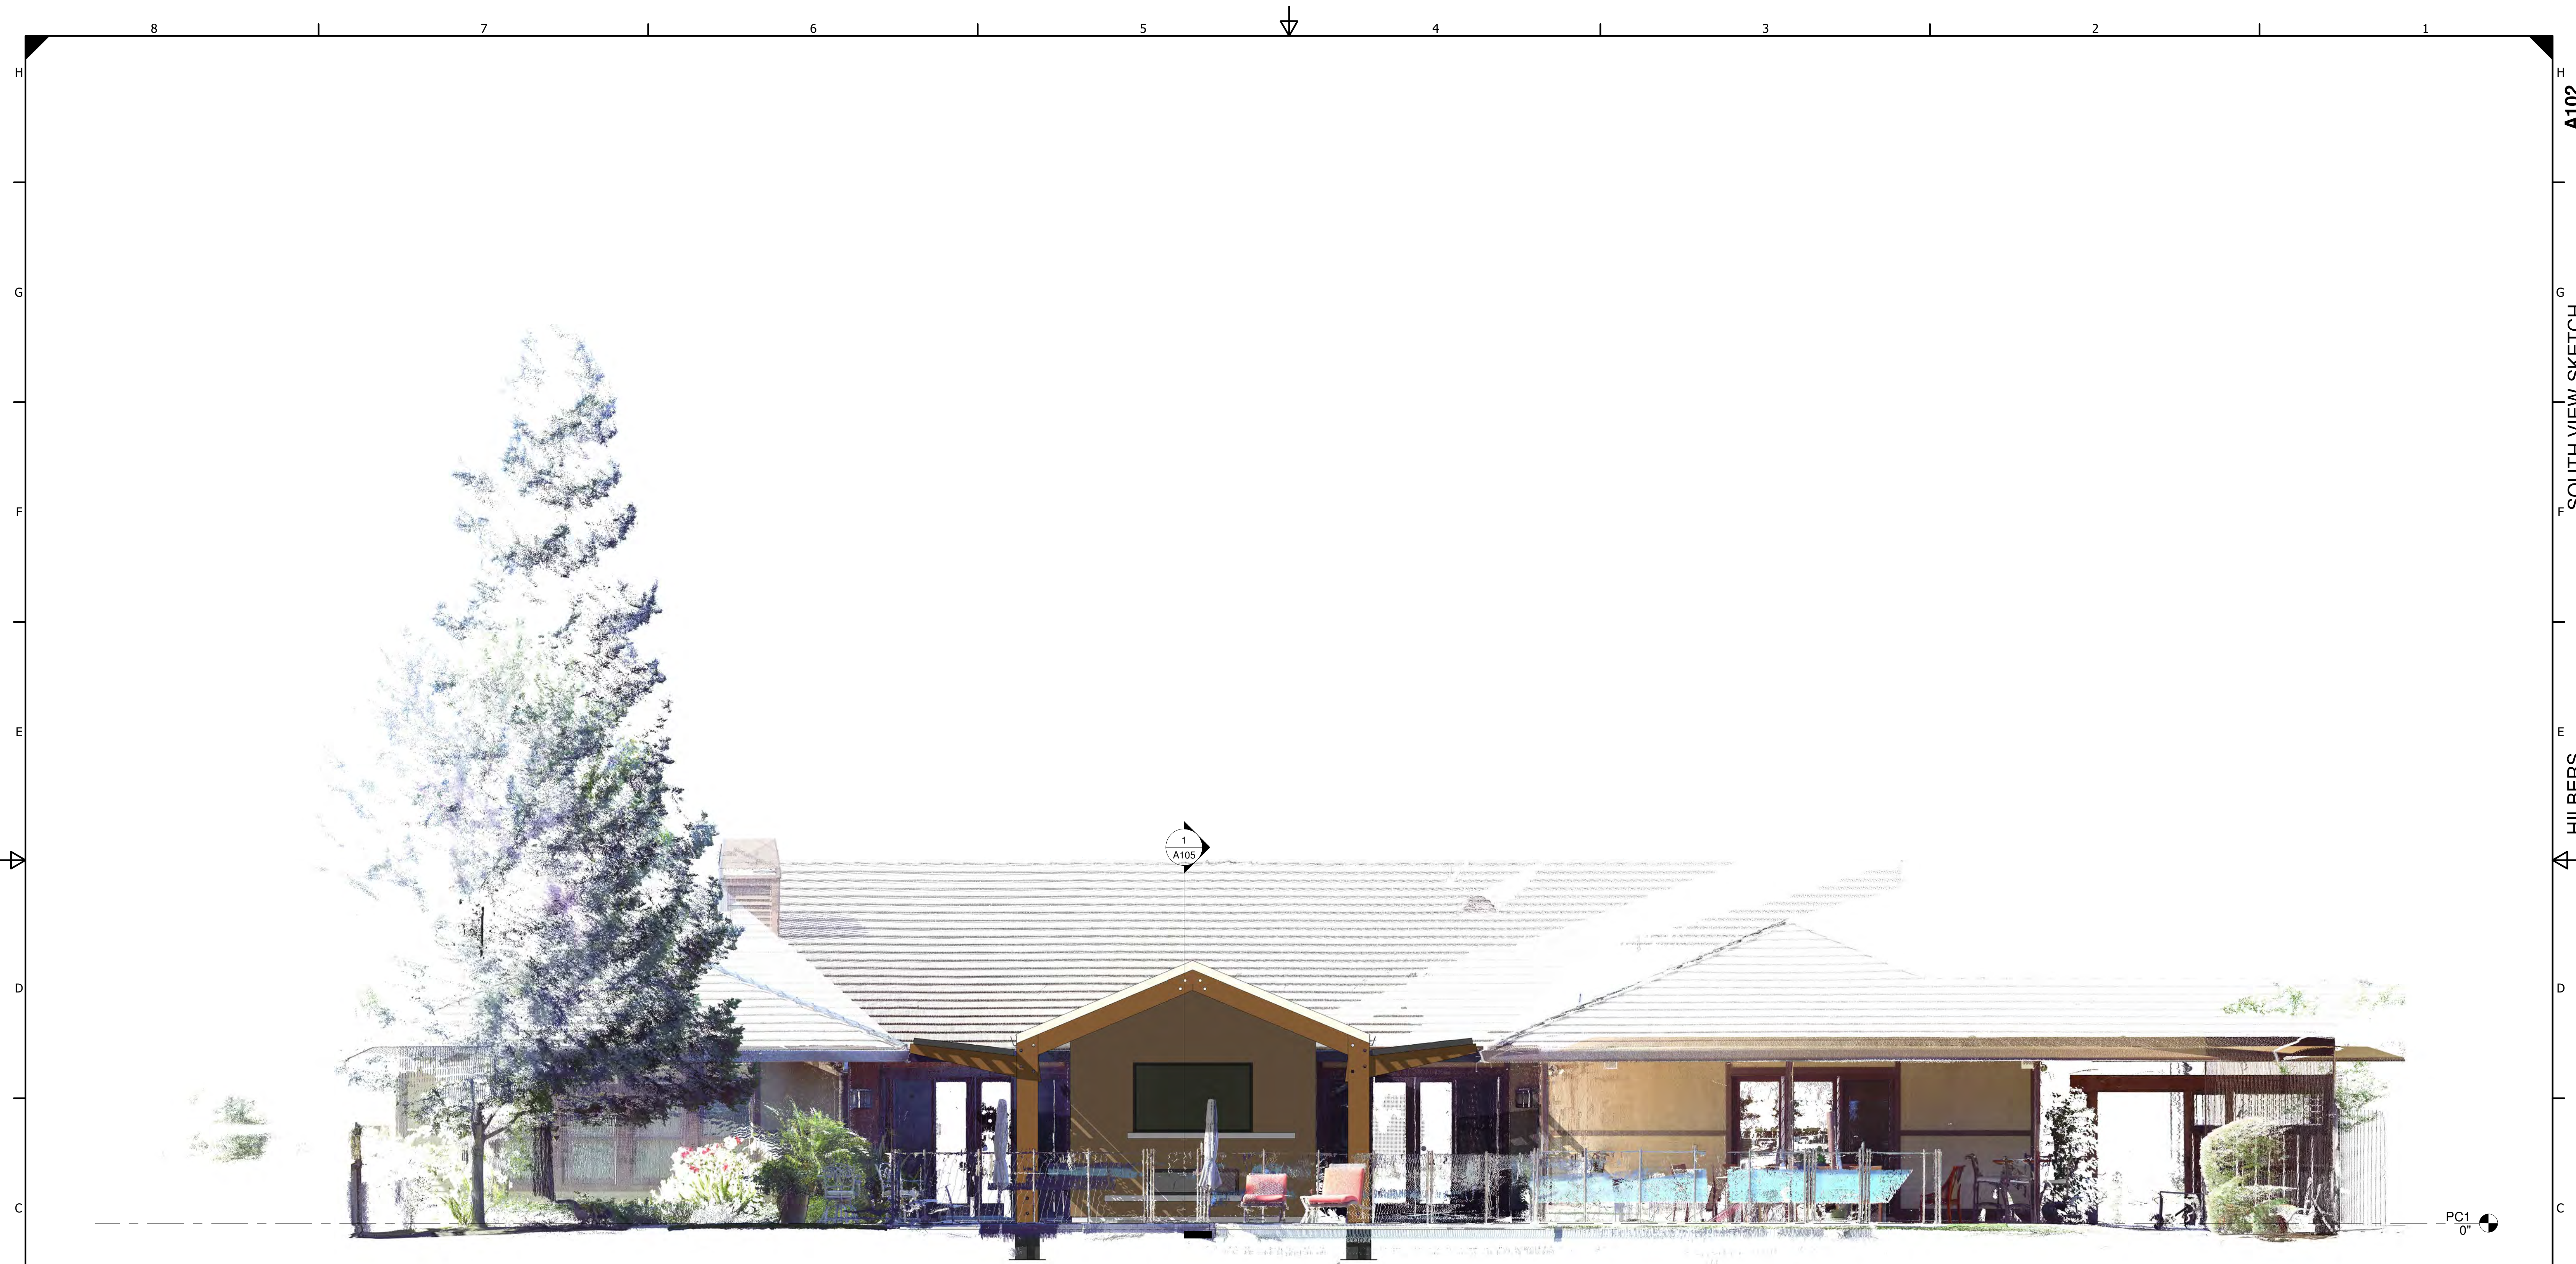

① South
1/4" = 1'-0"

PC1
0"

www.outkastdesigns.com



HILBERS



MEMBER
A I
B D
AMERICAN INSTITUTE of
BUILDING DESIGN

No.	Description	Date


SOUTH VIEW SKETCH

Project Number	9670-23
Date	8-1-23
Drawn By	SL
OutKast Designs Po Box 30 Colusa, CA 95932 scott@outkastdesigns.com	

A102

Scale 1/4" = 1'-0"

8/5/2023 9:17:35 PM

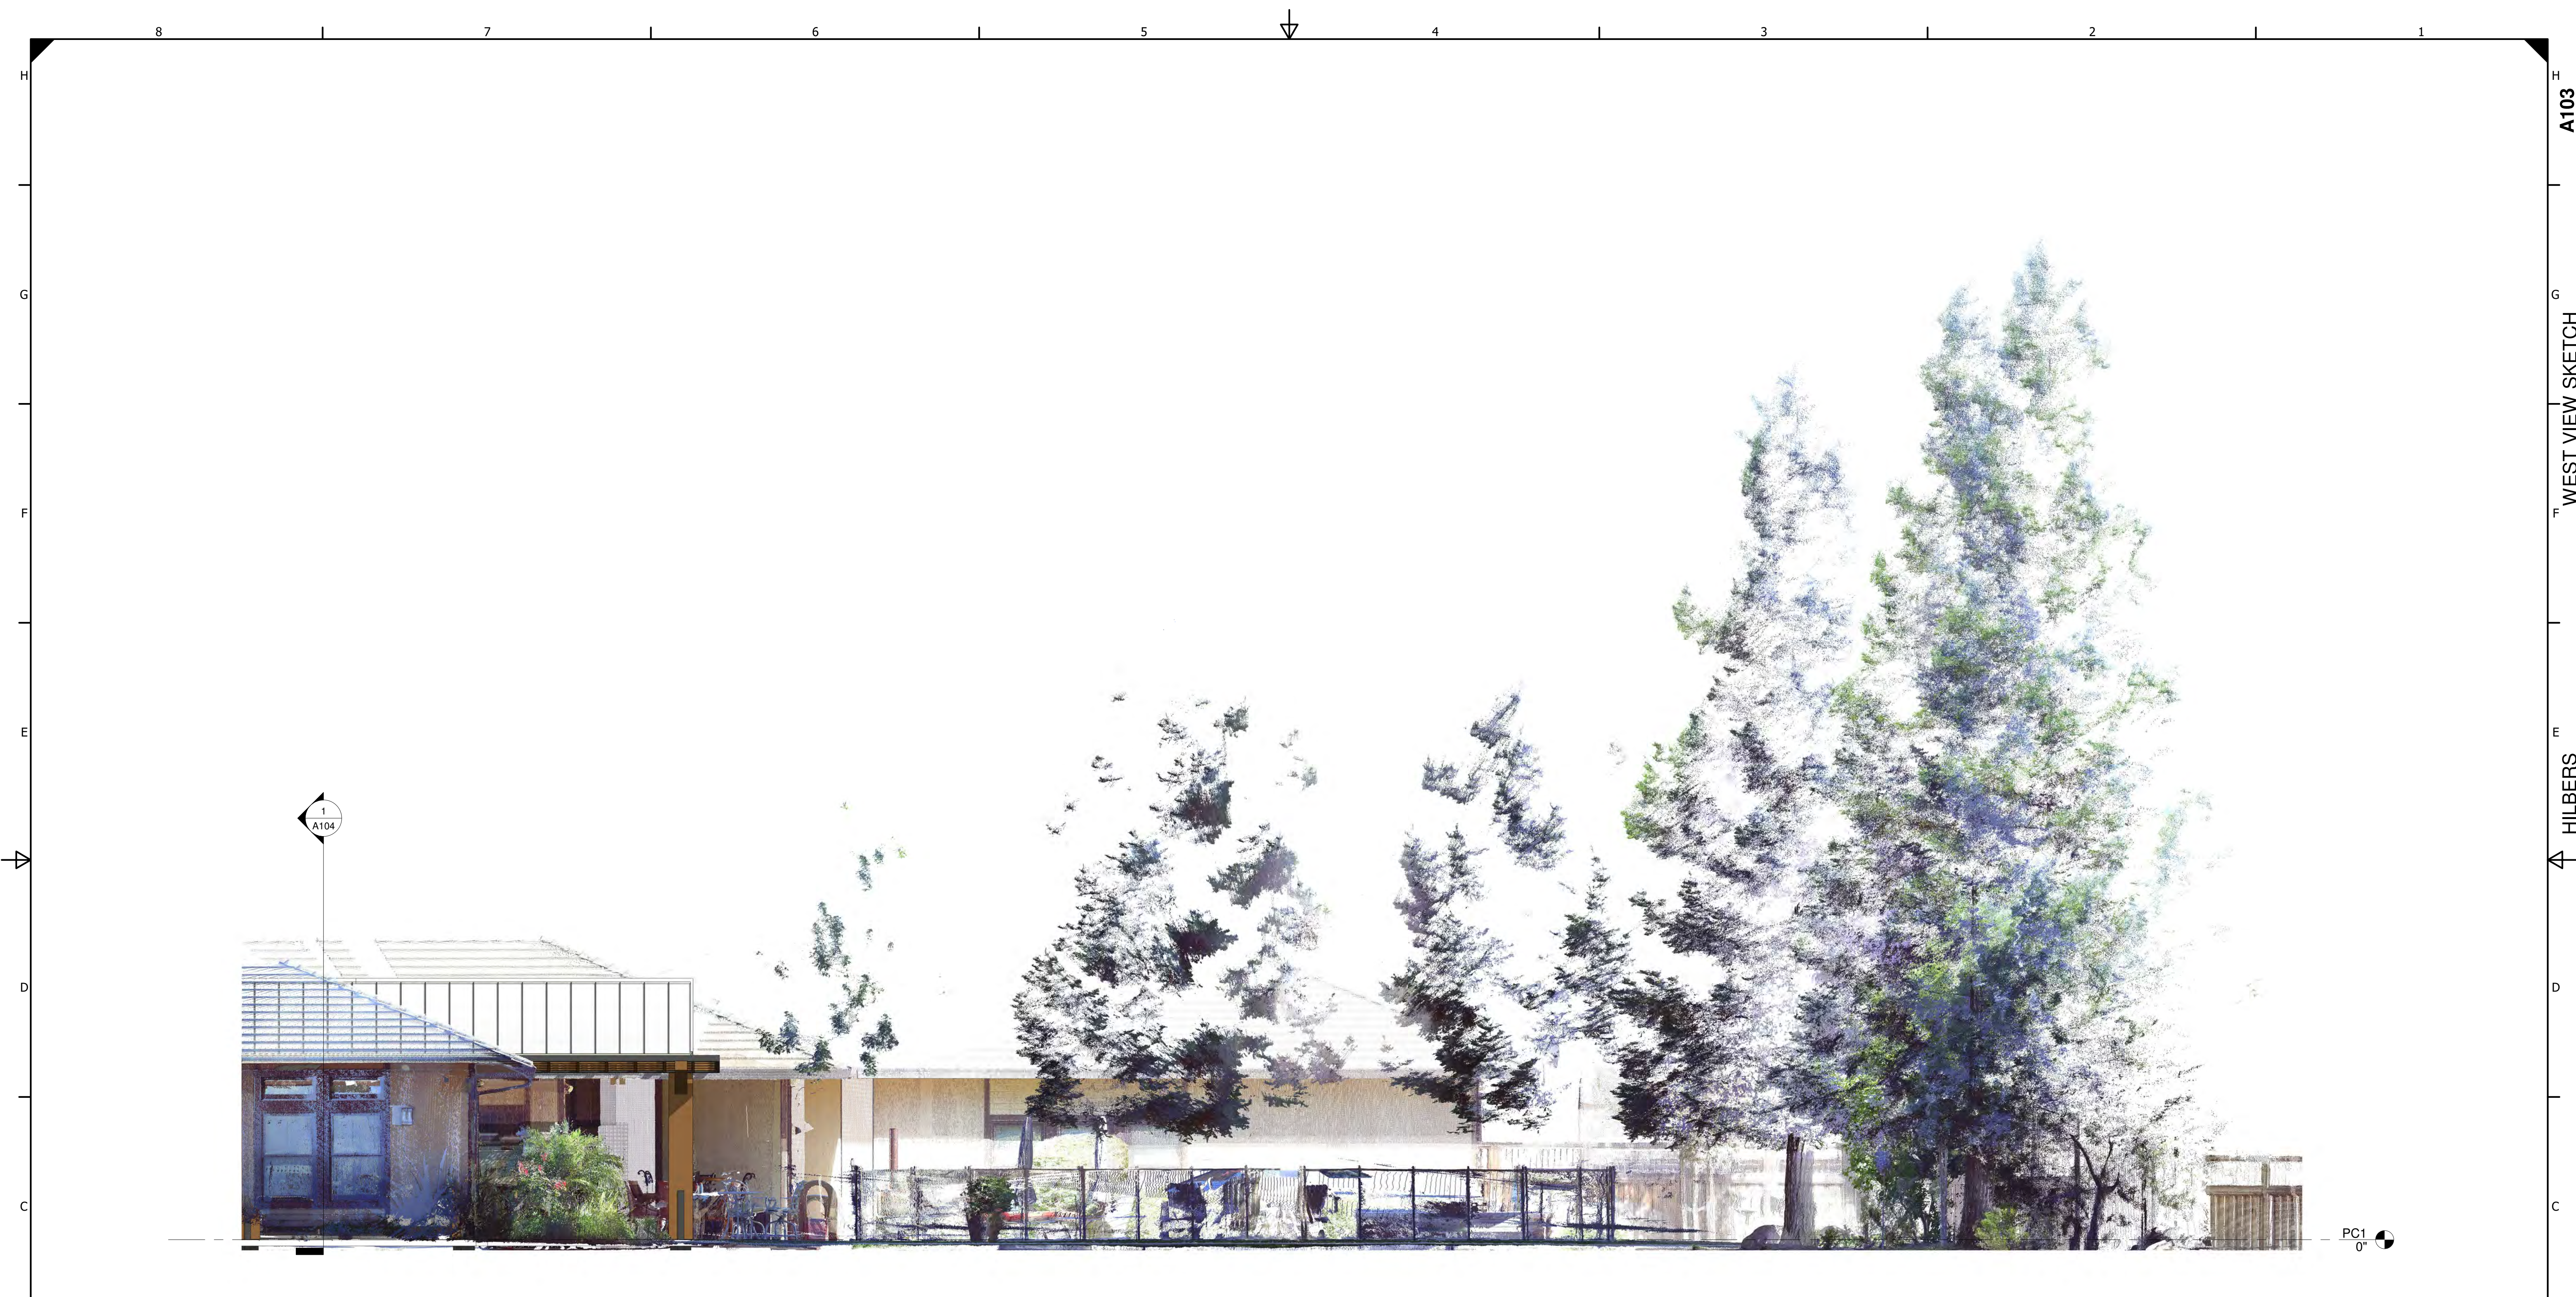

① West
1/4" = 1'-0"



www.outkastdesigns.com



HILBERS



MEMBER
A I B D
AMERICAN INSTITUTE OF
BUILDING DESIGN

No.	Description	Date

WEST VIEW SKETCH

Project Number	9670-23
Date	8-1-23
Drawn By	SL
OutKast Designs Po Box 30 Colusa, CA 95932 scott@outkastdesigns.com	

A103

Scale 1/4" = 1'-0"



1 Section 2
1/2" = 1'-0"



www.outkastdesigns.com



HILBERS



MEMBER
A I B D
AMERICAN INSTITUTE OF
BUILDING DESIGN

No.	Description	Date

SECTION SKETCH

Project Number	9670-23
Date	8-1-23
Drawn By	SL
OutKast Designs Po Box 30 Colusa, CA 95932 scott@outkastdesigns.com	

A104

Scale 1/2" = 1'-0"



1 Section 3
1/2" = 1'-0"



www.outkastdesigns.com



HILBERS



MEMBER
A I B D
AMERICAN INSTITUTE OF BUILDING DESIGN

No.	Description	Date


SECTION SKETCH

Project Number	9670-23
Date	8-1-23
Drawn By	SL
OutKast Designs Po Box 30 Colusa, CA 95932 scott@outkastdesigns.com	

A105

Scale 1/2" = 1'-0"

8/5/2023 9:24:00 PM

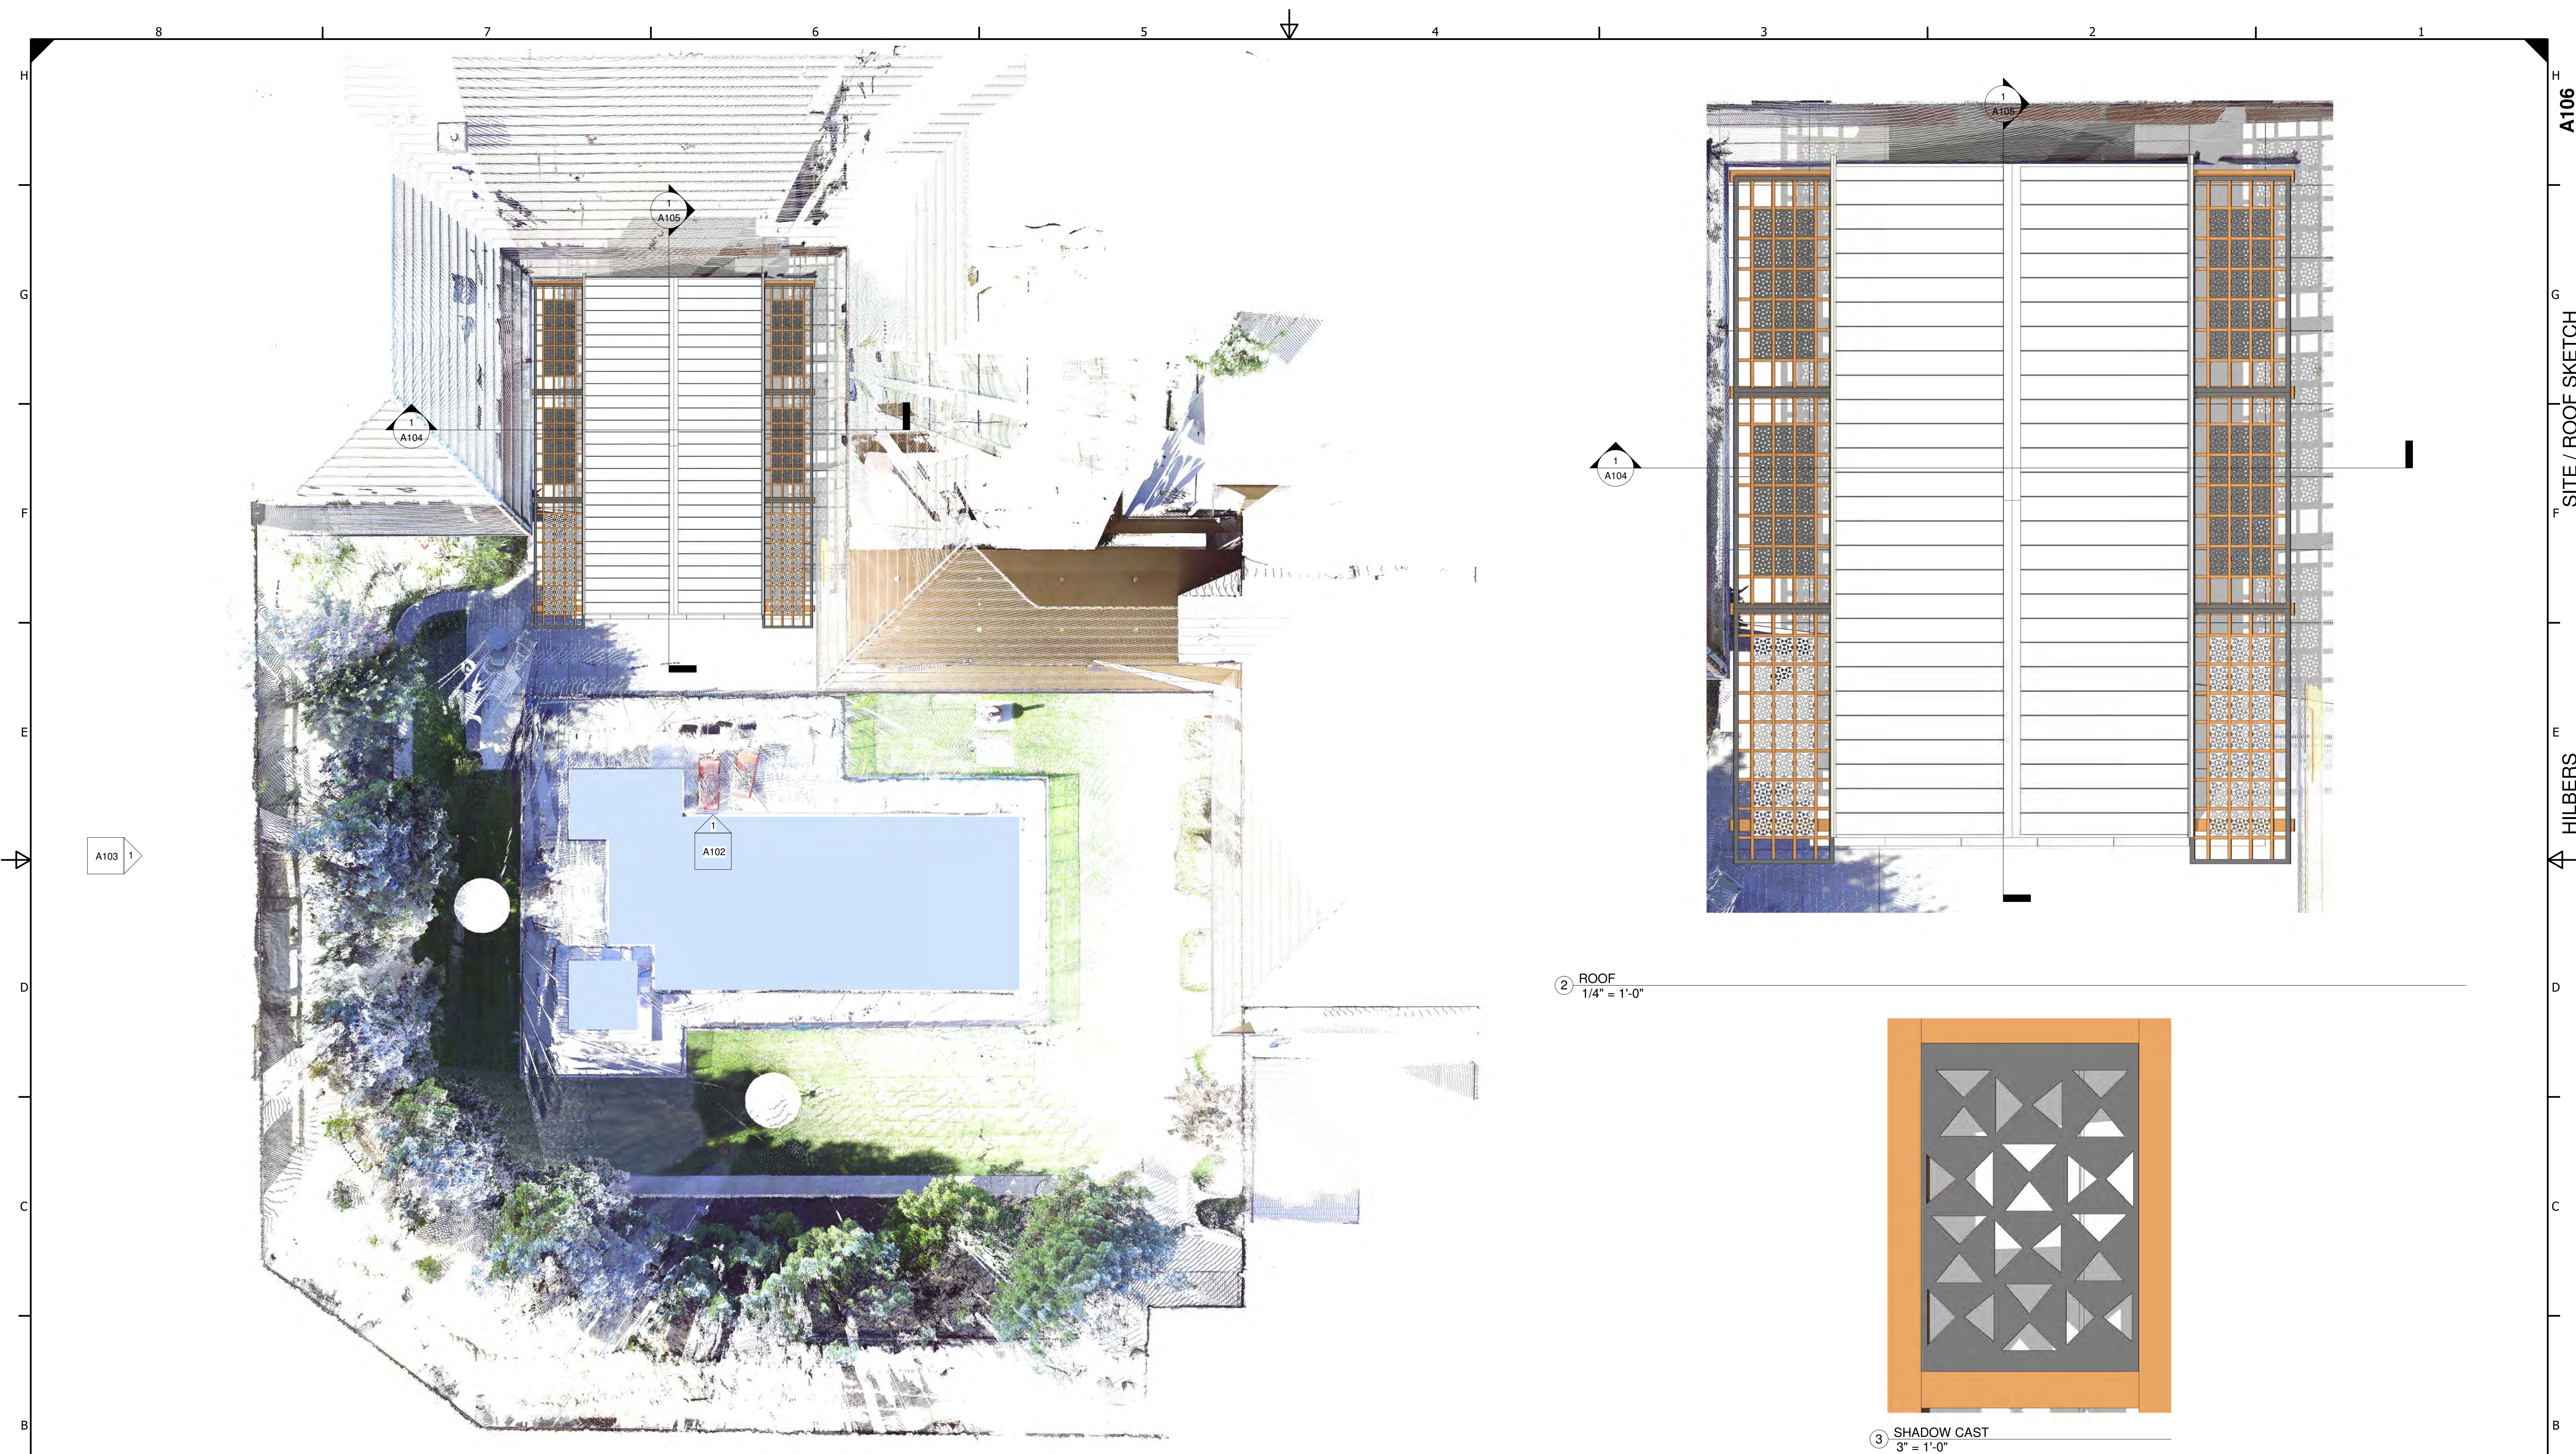

A103 1

A105 1

A104 1

A102 1

A104 1

A105 1

1 Site
1/8" = 1'-0"

2 ROOF
1/4" = 1'-0"

3 SHADOW CAST
3" = 1'-0"



www.outkastdesigns.com



HILBERS



MEMBER
A I B D
AMERICAN INSTITUTE OF
BUILDING DESIGN

No.	Description	Date

SITE / ROOF SKETCH

Project Number	9670-23
Date	8-1-23
Drawn By	SL
OutKast Designs Po Box 30 Colusa, CA 95932 scott@outkastdesigns.com	

A106

Scale As indicated

8/5/2023 9:26:29 PM