


518 WEBSTER ST. RENOVATION



3 FRONT
1/8" = 1'-0"

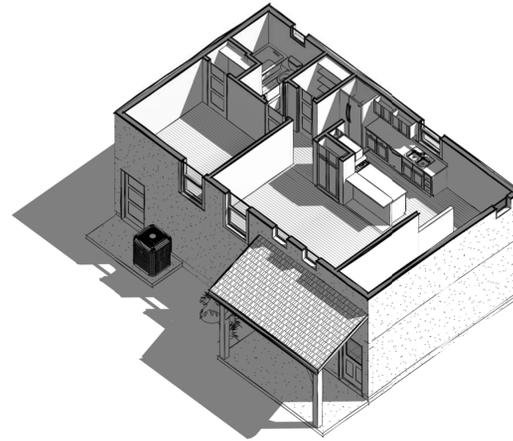

2 (3D)

PROJECT CONTACTS

CLIENT
CLINT JEWETT
530-945-5519

DESIGNER
Scott Lunsford
PO BOX 30
COLUSA, CA 95932
530-216-5050
scott@outkastdesigns.com

ABBREVIATIONS

ACOUSTICAL	ACOUST.	EXTERIOR	EXT.	PAGE	PG.
AGGREGATE	AGGR.	FAMILY ROOM	F.R.	PAIR	PR.
AIR CONDITIONING	A/C, A.C.	F.E. CABINET	F.E.C.	PARTITION	PTN.
ALUMINUM	ALUM., AL.	FINISH	FIN.	PENNY (NAIL SIZE)	P.
ALTERNATE	ALT.	FIRE EXTINGUISHER	F.E.	PERPENDICULAR	PERP.
ANCHOR	ANCH.	FIRE HOSE CABINET	F.H.C.	PLASTER	PLAS.
ANCHOR BOLT	A.B.	FIXTURE	FIX.	PLASTIC	PLAST.
AND	&	FLASHING	FLASH.	PLASTIC LAMINATE	PLAS.LAM.
ANGLE	<	FLOOR	FLR.	PLATE	PL.
ARCHITECT	ARCH.	FLOOR DRAIN	F.D.	PLYMBOG	PLYMB.
ASBESTOS	ASB.	FLOOR SINK	F.S.	PLYWOOD	PLYW.
ASPHALT	ASPH.	FLUORESCENT	FLUOR.	POINT	PT.
AT	@	FOOTING	FTG.	POLISHED	POL.
BASE CABINET	B.C.	FOUNDATION	FDN.	POUNDS PER SQ IN	P.S.I.
BASEMENT	BSMT.	FRAME	FR.	POUNDS PER SQ FT	P.S.F.
BATH	B.	FURNACE	FURN.	PRECAST	PRECAST.
BEAM	BM.	GALVANIZED IRON	G.I.	PROPERTY LINE	PROPT.LIN.
BEARING	BRG.	GARAGE	GAR.	QUARRY TILE	QUARRY TILE
BENCH MARK	B.M.	GAS LINE	G.	RADIUS	RAD.
BLOCK	BLK.	GAUGE	G.A.	REDWOOD	REDF.
BOARD	BD.	GENERAL CONTRACTOR	GEN. CONTR.	REFRIGERATOR	REF.
BOLT	BLT.	GLASS	GL.	REGISTER	REG.
BOTTOM	BTM.	GRADE	GR.	REQUIRED	REQD.
BRICK	BRK.	GRADE LINE	G.L.	REINFORCING	REINF.
BUILDING	BLDG.	GYPSON	GYP.	RESTAURANT	REST.
BUILDING LINE	B.L.	HARDWOOD	HDWD.	REVISION	REV.
CABINET	CAB.	HEIGHT	HGTH.	RIGHT OF WAY	R.O.W.
CAST IN PLACE	C.I.P.	HOLLOW METAL	H.M.	RISER, RISERS	R.
CATCH BASIN	C.B.	HORIZONTAL	HOR.	ROOF DRAIN	R.D.
CAULKING	CLKG.	HOSE BIBB	H.W.	ROOFING	RFG.
CEILING	CLG., CEIL.	HOT WATER	H.W.	ROOM	RM.
CEMENT	CEM.	HOT WATER HEATER	H.W.H.	ROUND	RD.
CENTER LINE	C.L.	INCH	IN.	SCHEDULE	SCHED.
CERAMIC	CHER.	INCLUDING	INCL.	SCREW	SCR.
CHANNEL	CHAN.	INFORMATION	INFO.	SIMILAR	S.
CLEAR	CLR.	INSULATION	INSUL.	SOUTH	S.
CLOSET	CLO.	INTERIOR	INT.	SERVICE SINK	S.S.
COLUMN	COL.	INTERMEDIATE	INTER.	SEWER LINE	S.S.(INCL.DIA.)
COMPOSITION	COMP.	INVERT	INV.	SHEET	SHT.
CONCRETE	CONC.	IRON PIPE SIZE	I/P.S.	SHIELD	SHL.
CONC. MAS UNIT	C.M.U.	JANITOR	JAN.	SHOWER	SHR.
CONNECTION	CONN.	JOINT	JT.	SIDEWALK DRAIN	S.D.
CONSTRUCTION	CONSTR.	JOIST	JST.	SIMILAR	SIM.
CONTINUOUS	CONT.	LAMINATED	LAM.	SPECIFICATION	SPEC.
CONTROL JOINT	C.J.	LANDING	LDG.	SQUARE	SO.
COPPER	COP.	LATH	LTH.	STANDARD	STD.
CORRUGATED	CTR.	LAVATORY	LAV.	STAINLESS STEEL	ST., S.S.
COUNTER	CK.	LENGTH	LGTH.	STEEL	STL.
COUNTER SINK	CU.	LIGHT	LT.	STORAGE	STOR.
CUBIC	CU.	LIGHT WEIGHT	LT. WT.	STRUCTURAL	STRUCT.
DAMP-PROOFING	DP.	LINEN	LN.	SUSPENDED CEILING	SUSP.CEIL.
DETAIL	DET.	LIVING ROOM	LR.	TELEPHONE LINE	T.(USED IN STB.)
DIAGONAL	DIAG.	MANHOLE	M.H.	TEMPERED	TEMP.
DIAMETER	DIA.	MANUFACTURE	MFR.	THICK	THK.
DIMENSION	DIM.	MASONRY	MAS.	TONGUE & GROOVE	T&G.
DISHWASHER	DW.	MASONRY OPENING	M.O.	TREAD	TR.
DISPENSER	DISP.	MATERIAL	MAT.	TYPICAL	TYP.
DISPOSAL	DIS.	MAXIMUM	MAX.	VERTICAL	VERT.
DIVIDER	DIV.	MECHANICAL	MECH.	VESTIBULE	VEST.
DOUBLE	DBL.	MEDICINE CABINET	M.C.	VINYL WALL COVER	V.W.C.
DBL STRENGTH GLASS	DBS.	MEN	M.	WAINSCOT	WSCT.
DOWN	DN.	METAL	MET.	WALL FOOTING	W.F.
DOWN SPOUT	D.S.	MINIMUM	MIN.	WATER CLOSET	W.C.
DRAIN	DRN.	MISCELLANEOUS	MISC.	WATER LINE	W.L.
DRAIN INLET	D.I.	MOLDING	MDG.	WEATHER PROOF	W.P.
DRAWING	DWG.	NORTH	N.	WHEELCHAIR	W.H.CH.
DRINKING FOUNTAIN	D.F.	NOT IN CONTRACT	N.I.C.	WIDE FLANGE	W.F.
EACH	EA.	NOT TO SCALE	N.T.S.	WINDOW	WDW.
EAST	E.	NUMBER	NO.	WITH	W/.
EAVE LIGHTING	E.L.	OFFICE	OFF.	WITHOUT	W/O.
ELECTRIC	ELECT.	ON CENTER	O.C.	WOOD	W.
ELEVATION	ELEV.	OPENING	OPNG.	WOOD	WD.
ELEVATOR	ELEV.	OUTSIDE DIAMETER	O.D.	YARD	YD.
EMPLOYEE	EMPL.	OVERHANG	OH.		
ENCLOSURE	ENCLOS.	OVERHEAD	O.H.		
EQUAL	=	OVERHEAD CABINET	O.H.C.		
EQUIPMENT	EQUIP.	PAINTED	PTD.		
EXPANSION JOINT	EXP. JT.				
EXISTING	EXIST.				

VICINITY MAP



MATERIAL DESIGNATION

EARTH	STEEL	PLYWOOD
ROCK FILL	RIGID INSULATION	WOOD FRAMING INTERRUPTED
SAND/MORTAR	BATT INSULATION	WOOD FRAMING CONT. MEMBER
POURED IN PLACE CONCRETE	GYPSUM BOARD	STUCCO
CONCRETE BLK	ACOUSTICAL TILE OR BOARD	STONE WORK

SYMBOLS LEGEND

DETAIL SHEET NO		WINDOW NO		WORK POINT	
SECTION SHEET NO		DOOR NO			
COLUMN OR GRID LINES		KEY NOTE			
INTERIOR NO ELEVATION SHEET NO		REVISION NO			

PROJECT SHEET INDEX

ARCHITECTURAL	
T1	TITLE SHEET - PROJECT INFORMATION
A101	FLOOR PLAN - INTERIOR VIEWS
A102	BUILDING ELEVATIONS
A103	BUILDING SECTIONS
A105	SITE - ROOF PLAN
A106	FOUNDATION AND FLOOR FRAME

PROJECT INFORMATION

SITE ADDRESS
518 WEBSTER
COLUSA, CA 95932

OCCUPANCY GROUP
RESIDENTIAL GROUP R-3

TYPE OF CONSTRUCTION
TYPE VB

TOTAL BUILDING STORIES
TWO STORY

BUILDING AREA
680 SQ. FT.

PATIO AREA
84 SQ. FT.

1 TITLE
1/4" = 1'-0"



www.outkastdesigns.com

Jewett Restoration Project



MEMBER
A I B D
AMERICAN INSTITUTE OF
BUILDING DESIGN

No.	Description	Date

TITLE SHEET


Jewett Family
518 Webster Street
Colusa, CA 95932
530.945.5519

Project Number	9256-17
Date	8-3-17
Drawn By	Author
OutKast Designs Po Box 30 Colusa, CA 95932 scott@outkastdesigns.com	


A100

Scale As indicated

5/3/2018 6:11:30 AM

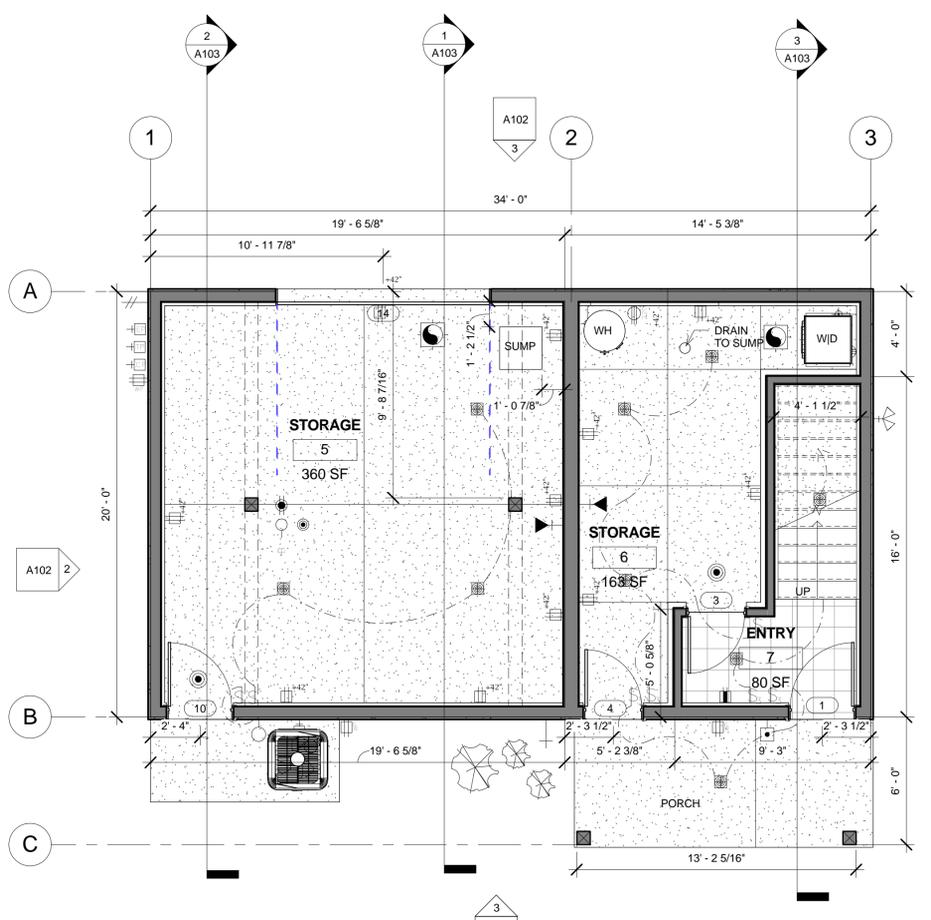

1 1st Level Floor Plan
1/4" = 1'-0"

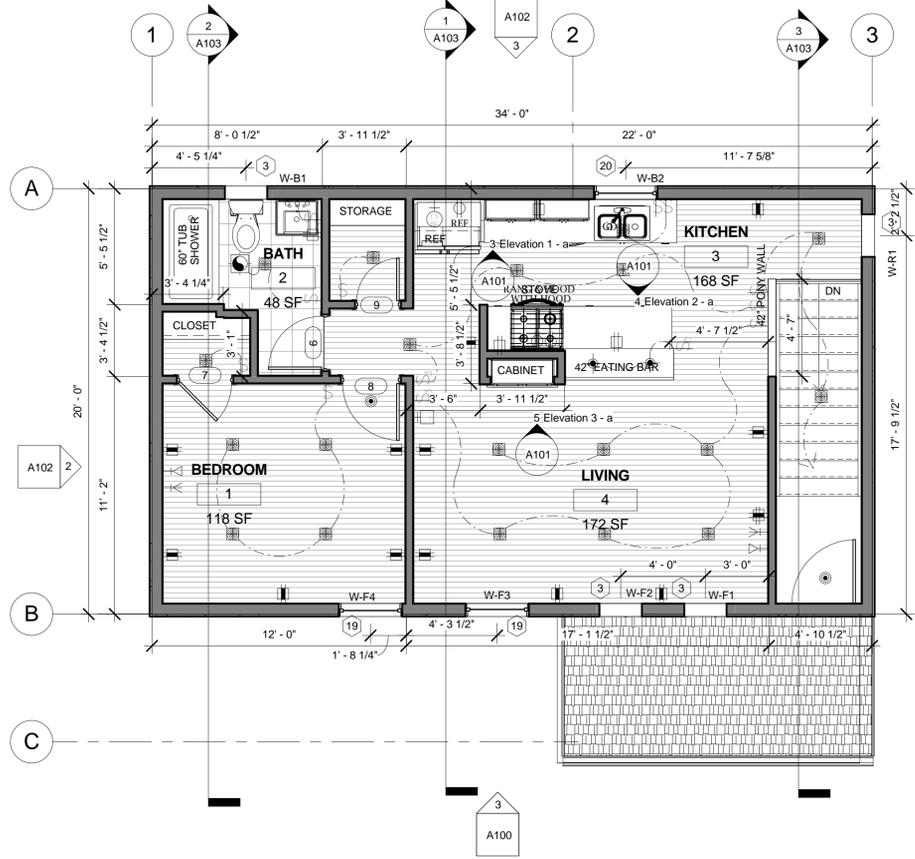


2 2nd Level Floor Plan
1/4" = 1'-0"

ELECTRICAL LEGEND


- EXTERIOR SPOT LIGHT MOTION
- WALL MOUNTED EXTERIOR LIGHT FIXTURE
- WALL MOUNTED INCANDESCENT MULTI-LIGHT FIXTURE
- SUSPENDED INCANDESCENT LIGHT FIXTURE
- RECESSED LED LIGHT FIXTURE
- EXHAUST FAN - 50 CFM MIN - VENTED TO OUTSIDE
VAPOR PROOF LENSE & GFI AT SHOWERS
- SMOKE DETECTOR
- GROUND FAULT INTERRUPTED DUPLEX OUTLET - WEATHER PROOF
- ARC FAULT INTERRUPTED DUPLEX OUTLET
- 220 V OUTLET
- DATA JACK (VERIFY CABLE TYPE)
- TELEVISION JACK/CABLE
- SECURITY SYSTEM
- CABLE PANEL
- ELECTRICAL PANEL
- TELEPHONE PANEL
- THERMOSTAT
- 220V CIRCUIT BREAKER FOR A.C. COMP.
- SINGLE SWITCH
- 3-WAY SWITCH
- DIMMER SWITCH WITH DIMMER CONTROL
- 3-WAY DIMMER SWITCH
- PUSH-BUTTON
- DOOR CHIMES
- FUEL GAS

Door Schedule		
Type Mark	Rough Width	Rough Height
8	3' - 2"	6' - 9"
9	2' - 10"	6' - 9"
9	2' - 10"	6' - 9"
11	2' - 8"	6' - 9"
11	2' - 8"	6' - 9"
9	2' - 10"	6' - 9"
12	2' - 2"	6' - 9"
10	3' - 2"	6' - 9"
18	10' - 2"	7' - 1"

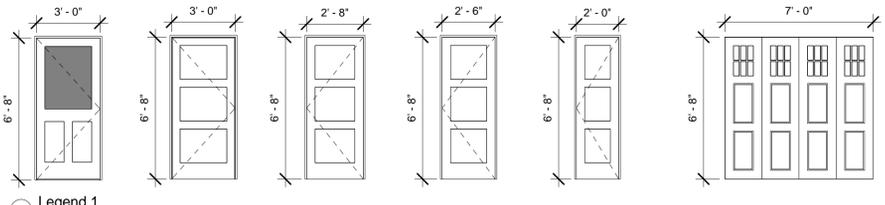

Legend 1
1/4" = 1'-0"


Window Schedule		
Type Mark	Width	Height
19	3' - 0"	5' - 0"
3	2' - 0"	2' - 0"
20	3' - 0"	3' - 6"
3	2' - 0"	2' - 0"
19	3' - 0"	5' - 0"
3	2' - 0"	2' - 0"
3	2' - 0"	2' - 0"

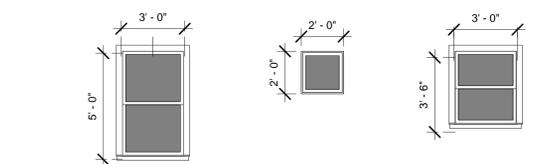

Legend 2
1/4" = 1'-0"

Floor Schedule	
Type	Area
Floor Frame	565 SF
Floor Frame 2	39 SF
Generic - 5"	85 SF
Generic - 12" - Filled	358 SF
Generic - 12" - Filled	156 SF

Floor Schedule	
Type	Area
Generic - 12" - Filled	81 SF
Generic - 12" - Filled	35 SF
Tile	40 SF
Tile	30 SF
wood	432 SF

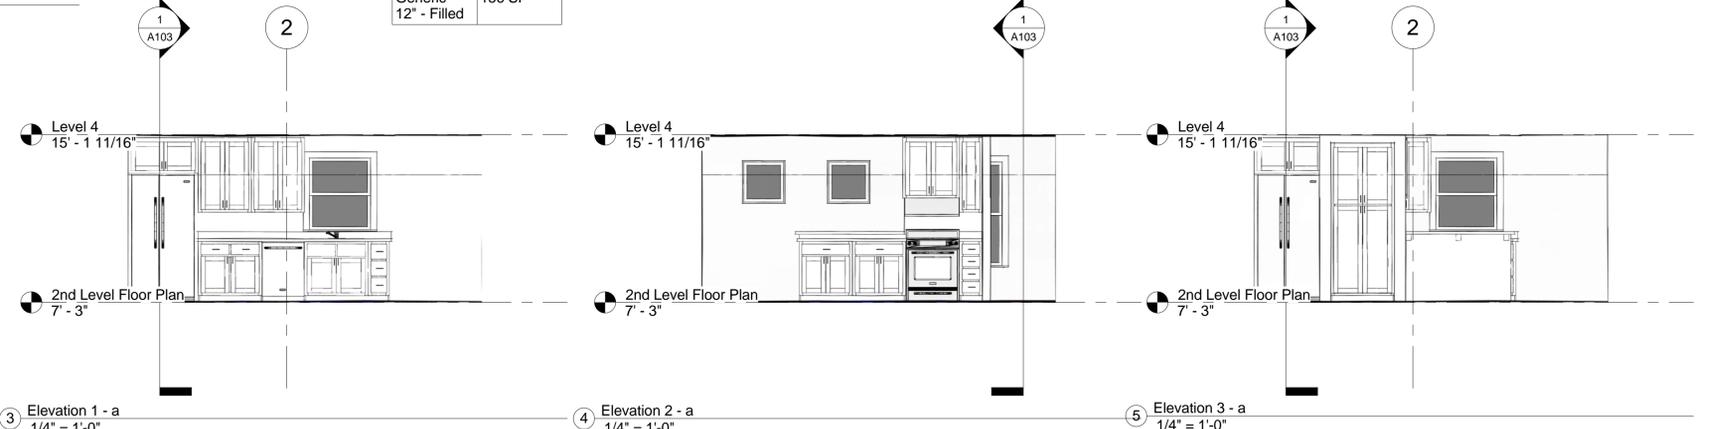

3 Elevation 1 - a
1/4" = 1'-0"

4 Elevation 2 - a
1/4" = 1'-0"

5 Elevation 3 - a
1/4" = 1'-0"



www.outkastdesigns.com

Jewett Restoration Project




No.	Description	Date

FLOOR PLANS

Jewett Family	
Project Number	9256-17
Date	8-3-17
Drawn By	SL
OutKast Designs Po Box 30 Colusa, CA 95932 scott@outkastdesigns.com	

A101

Scale 1/4" = 1'-0"

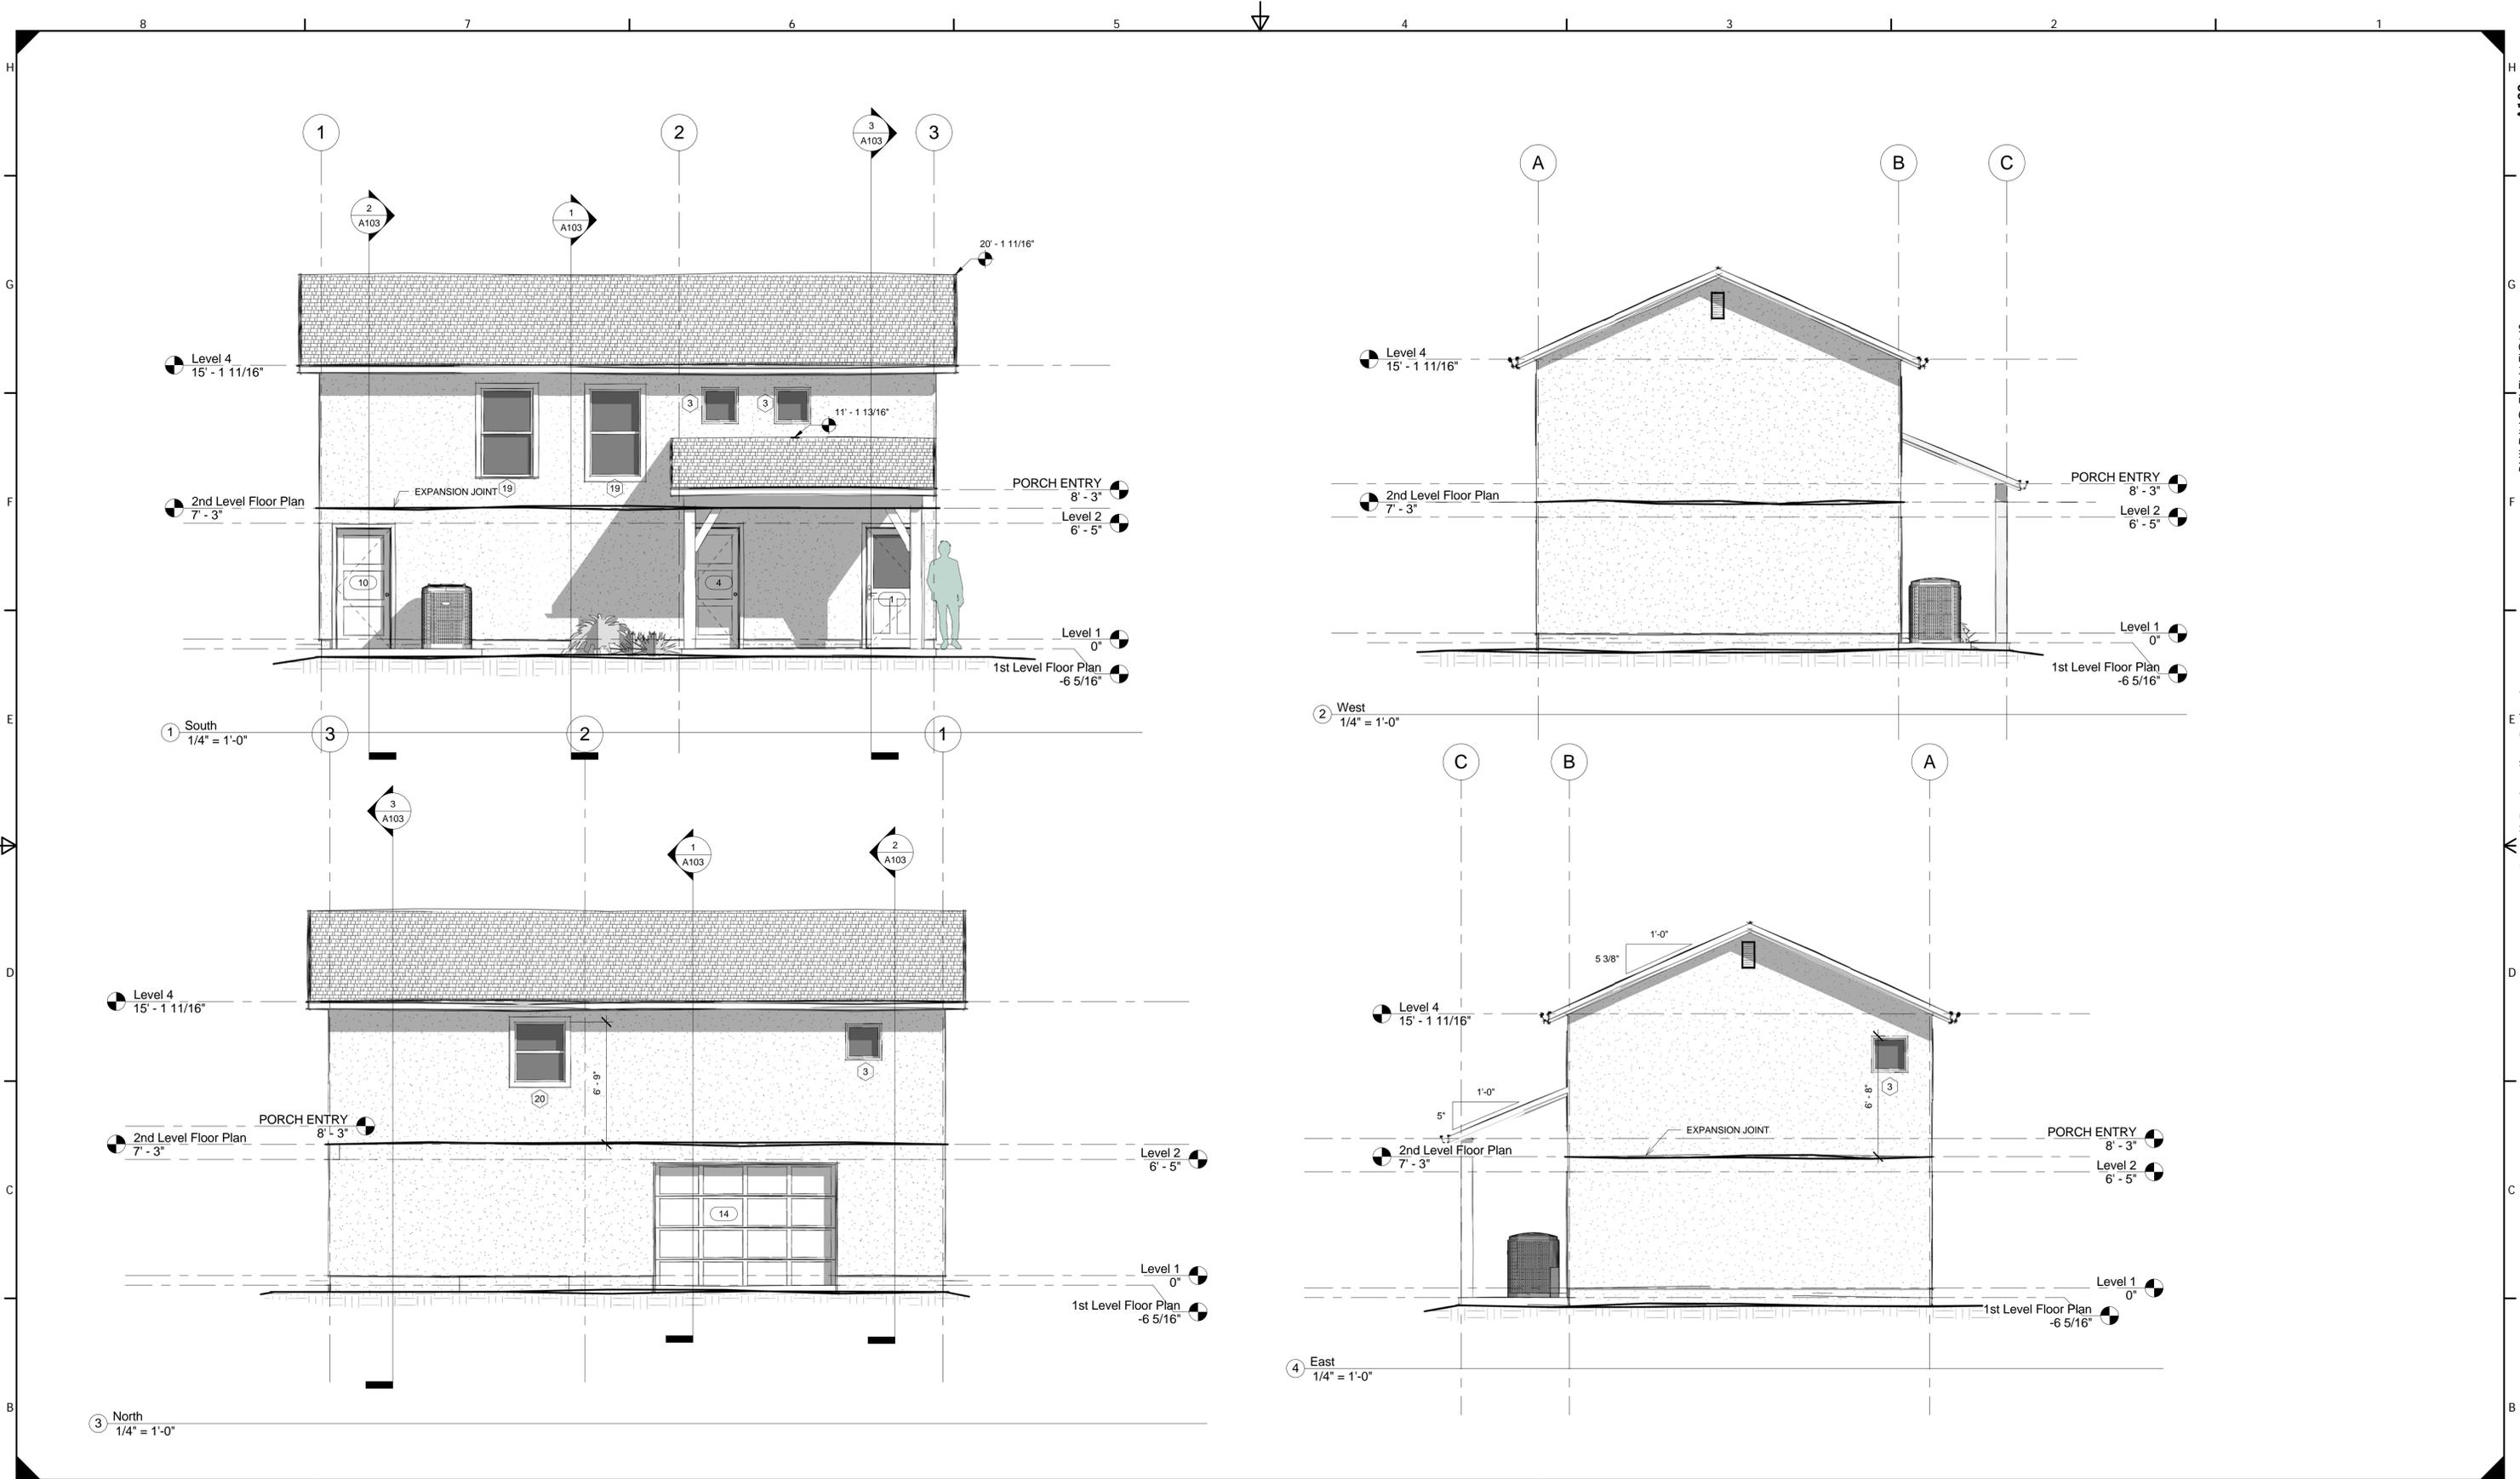

www.outkastdesigns.com

Jewett Restoration Project



MEMBER
A I B D
AMERICAN INSTITUTE OF
BUILDING DESIGN

No.	Description	Date


BUILDING ELEVATIONS

Jewett Family	Project Number	9256-17
518 Webster Street Colusa, CA 95932 530.945.5519	Date	8-3-17
	Drawn By	Author
	OutKast Designs Po Box 30 Colusa, CA 95932 scott@outkastdesigns.com	

A102

Scale 1/4" = 1'-0"

5/3/2018 6:12:23 AM

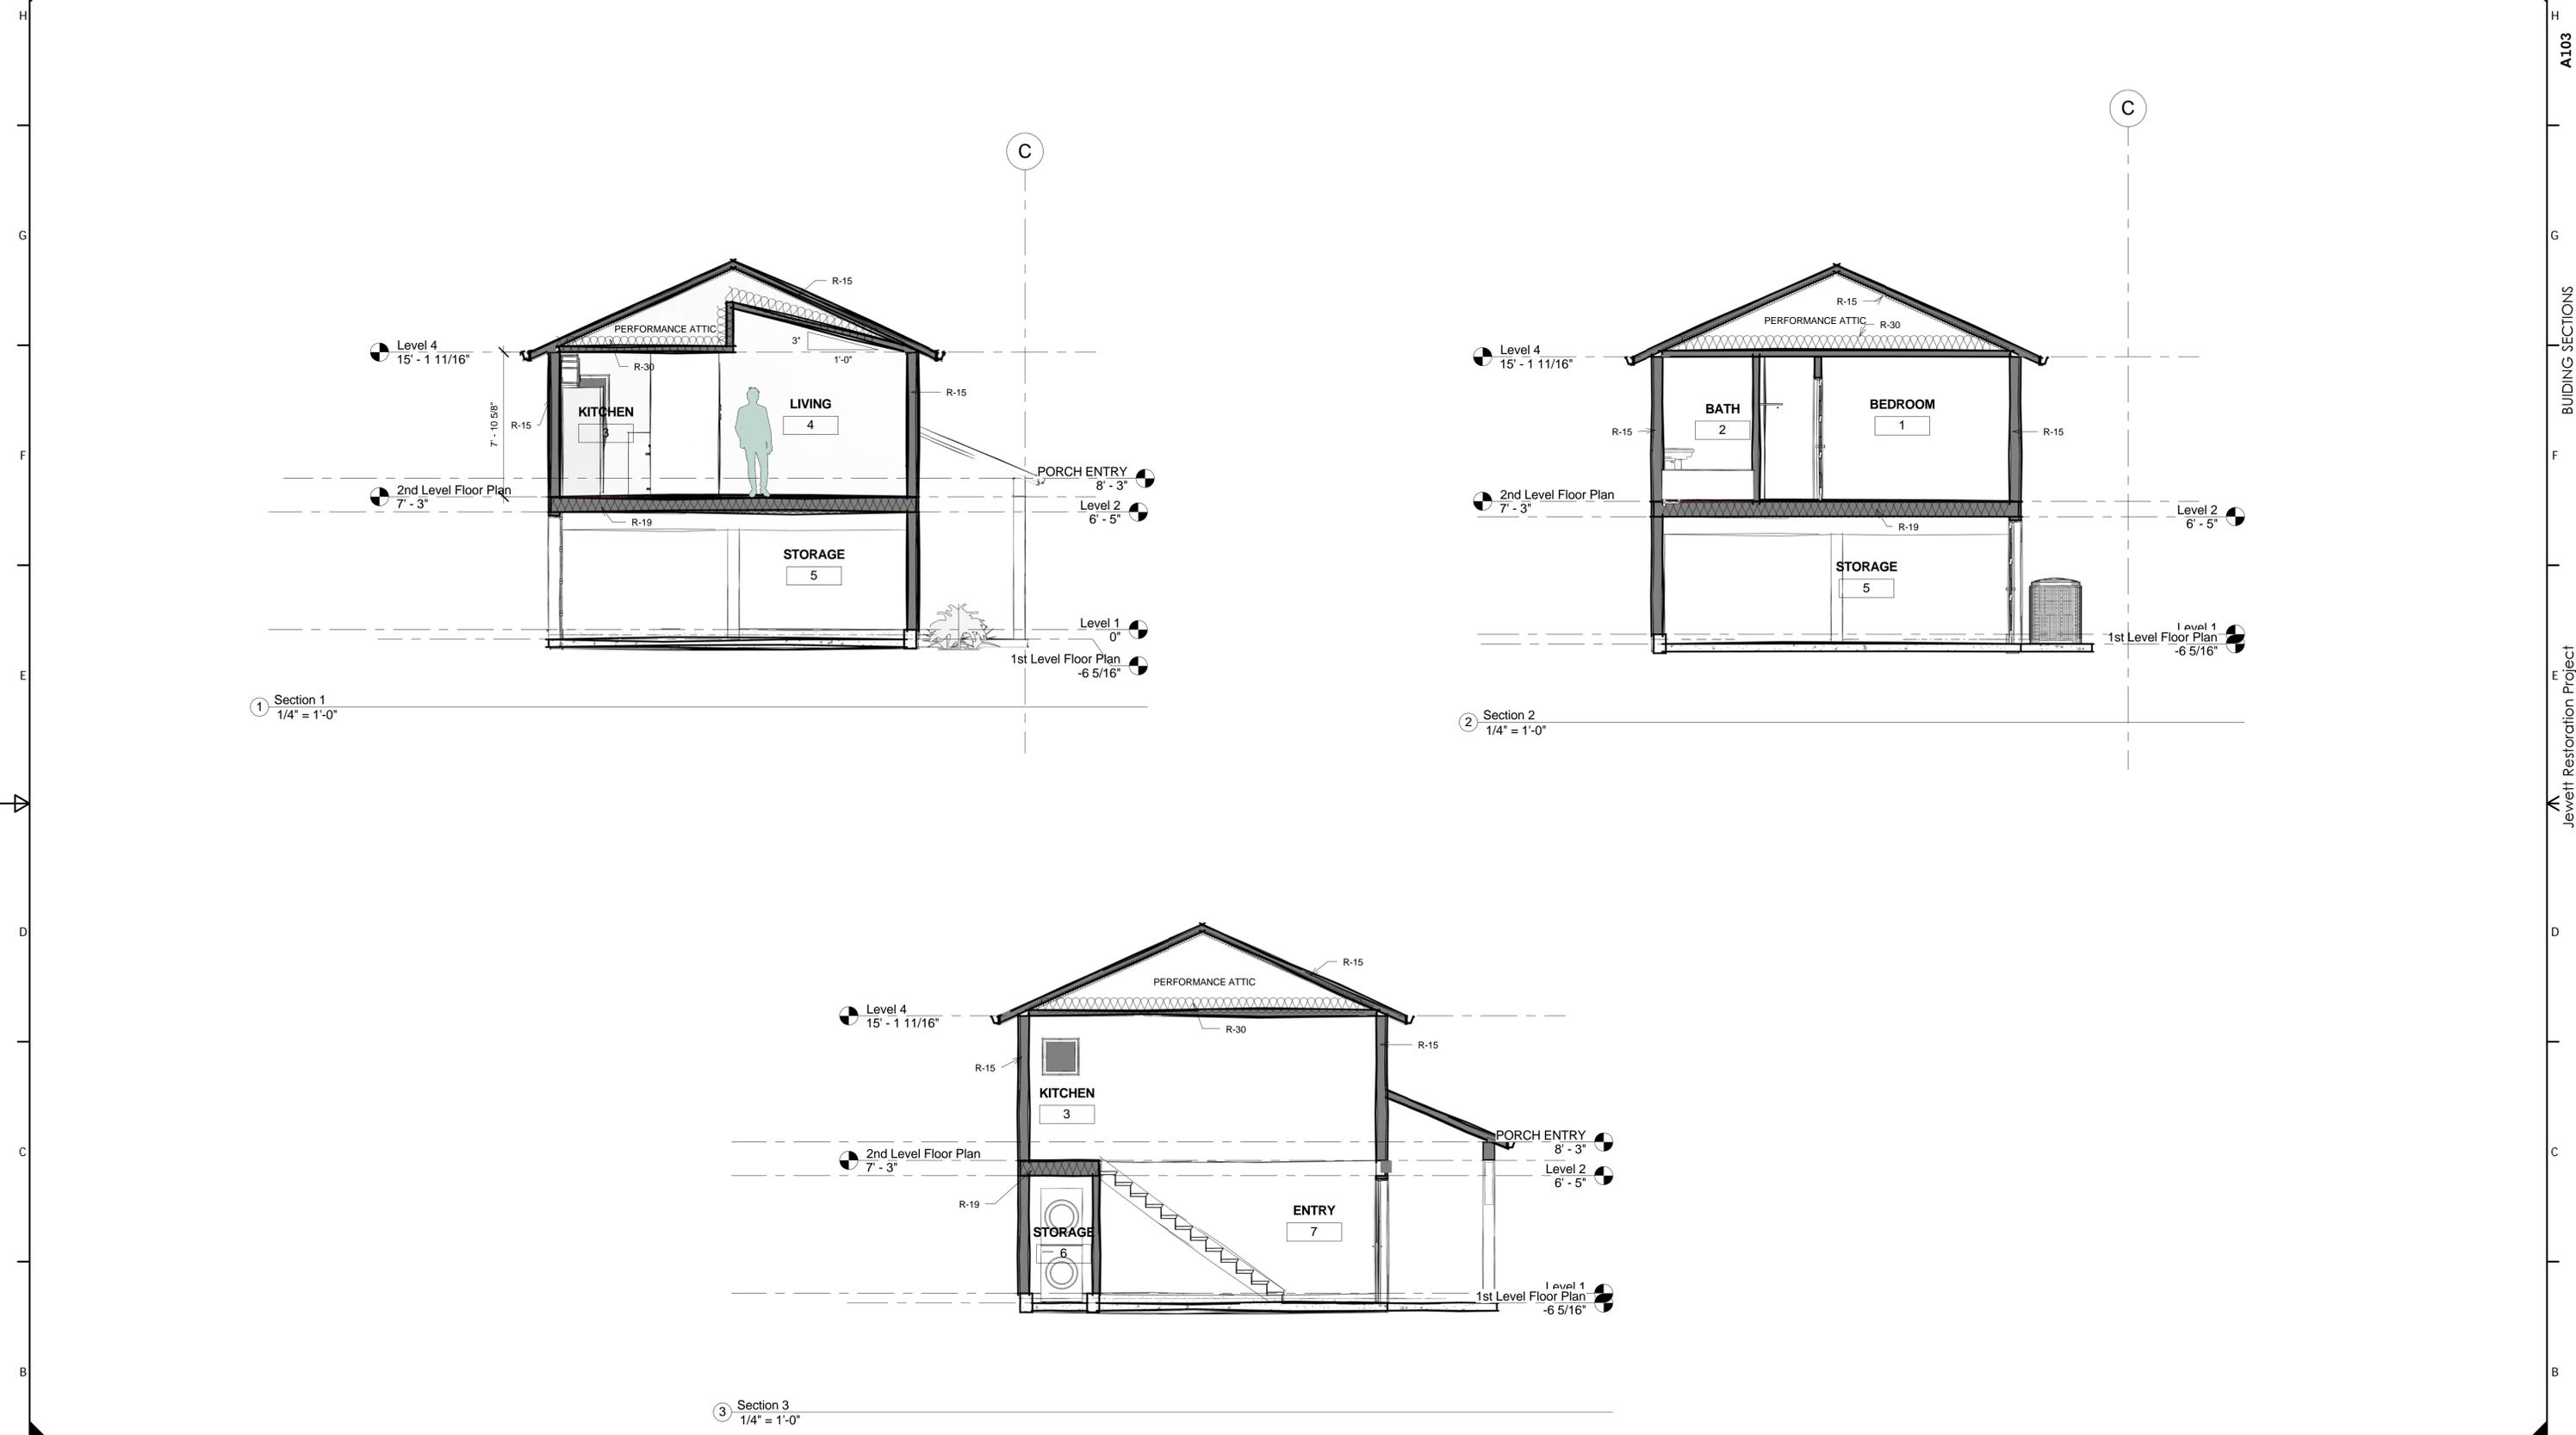

www.outkastdesigns.com

Jewett Restoration Project




MEMBER
A I B D
AMERICAN INSTITUTE of BUILDING DESIGN

No.	Description	Date

BUILDING SECTIONS	
Jewett Family	Project Number 9256-17
518 Webster Street Colusa, CA 95932 530.945.5519	Date 8-3-17
	Drawn By SL
	OutKast Designs Po Box 30 Colusa, CA 95932 scott@outkastdesigns.com

A103

Scale 1/4" = 1'-0"

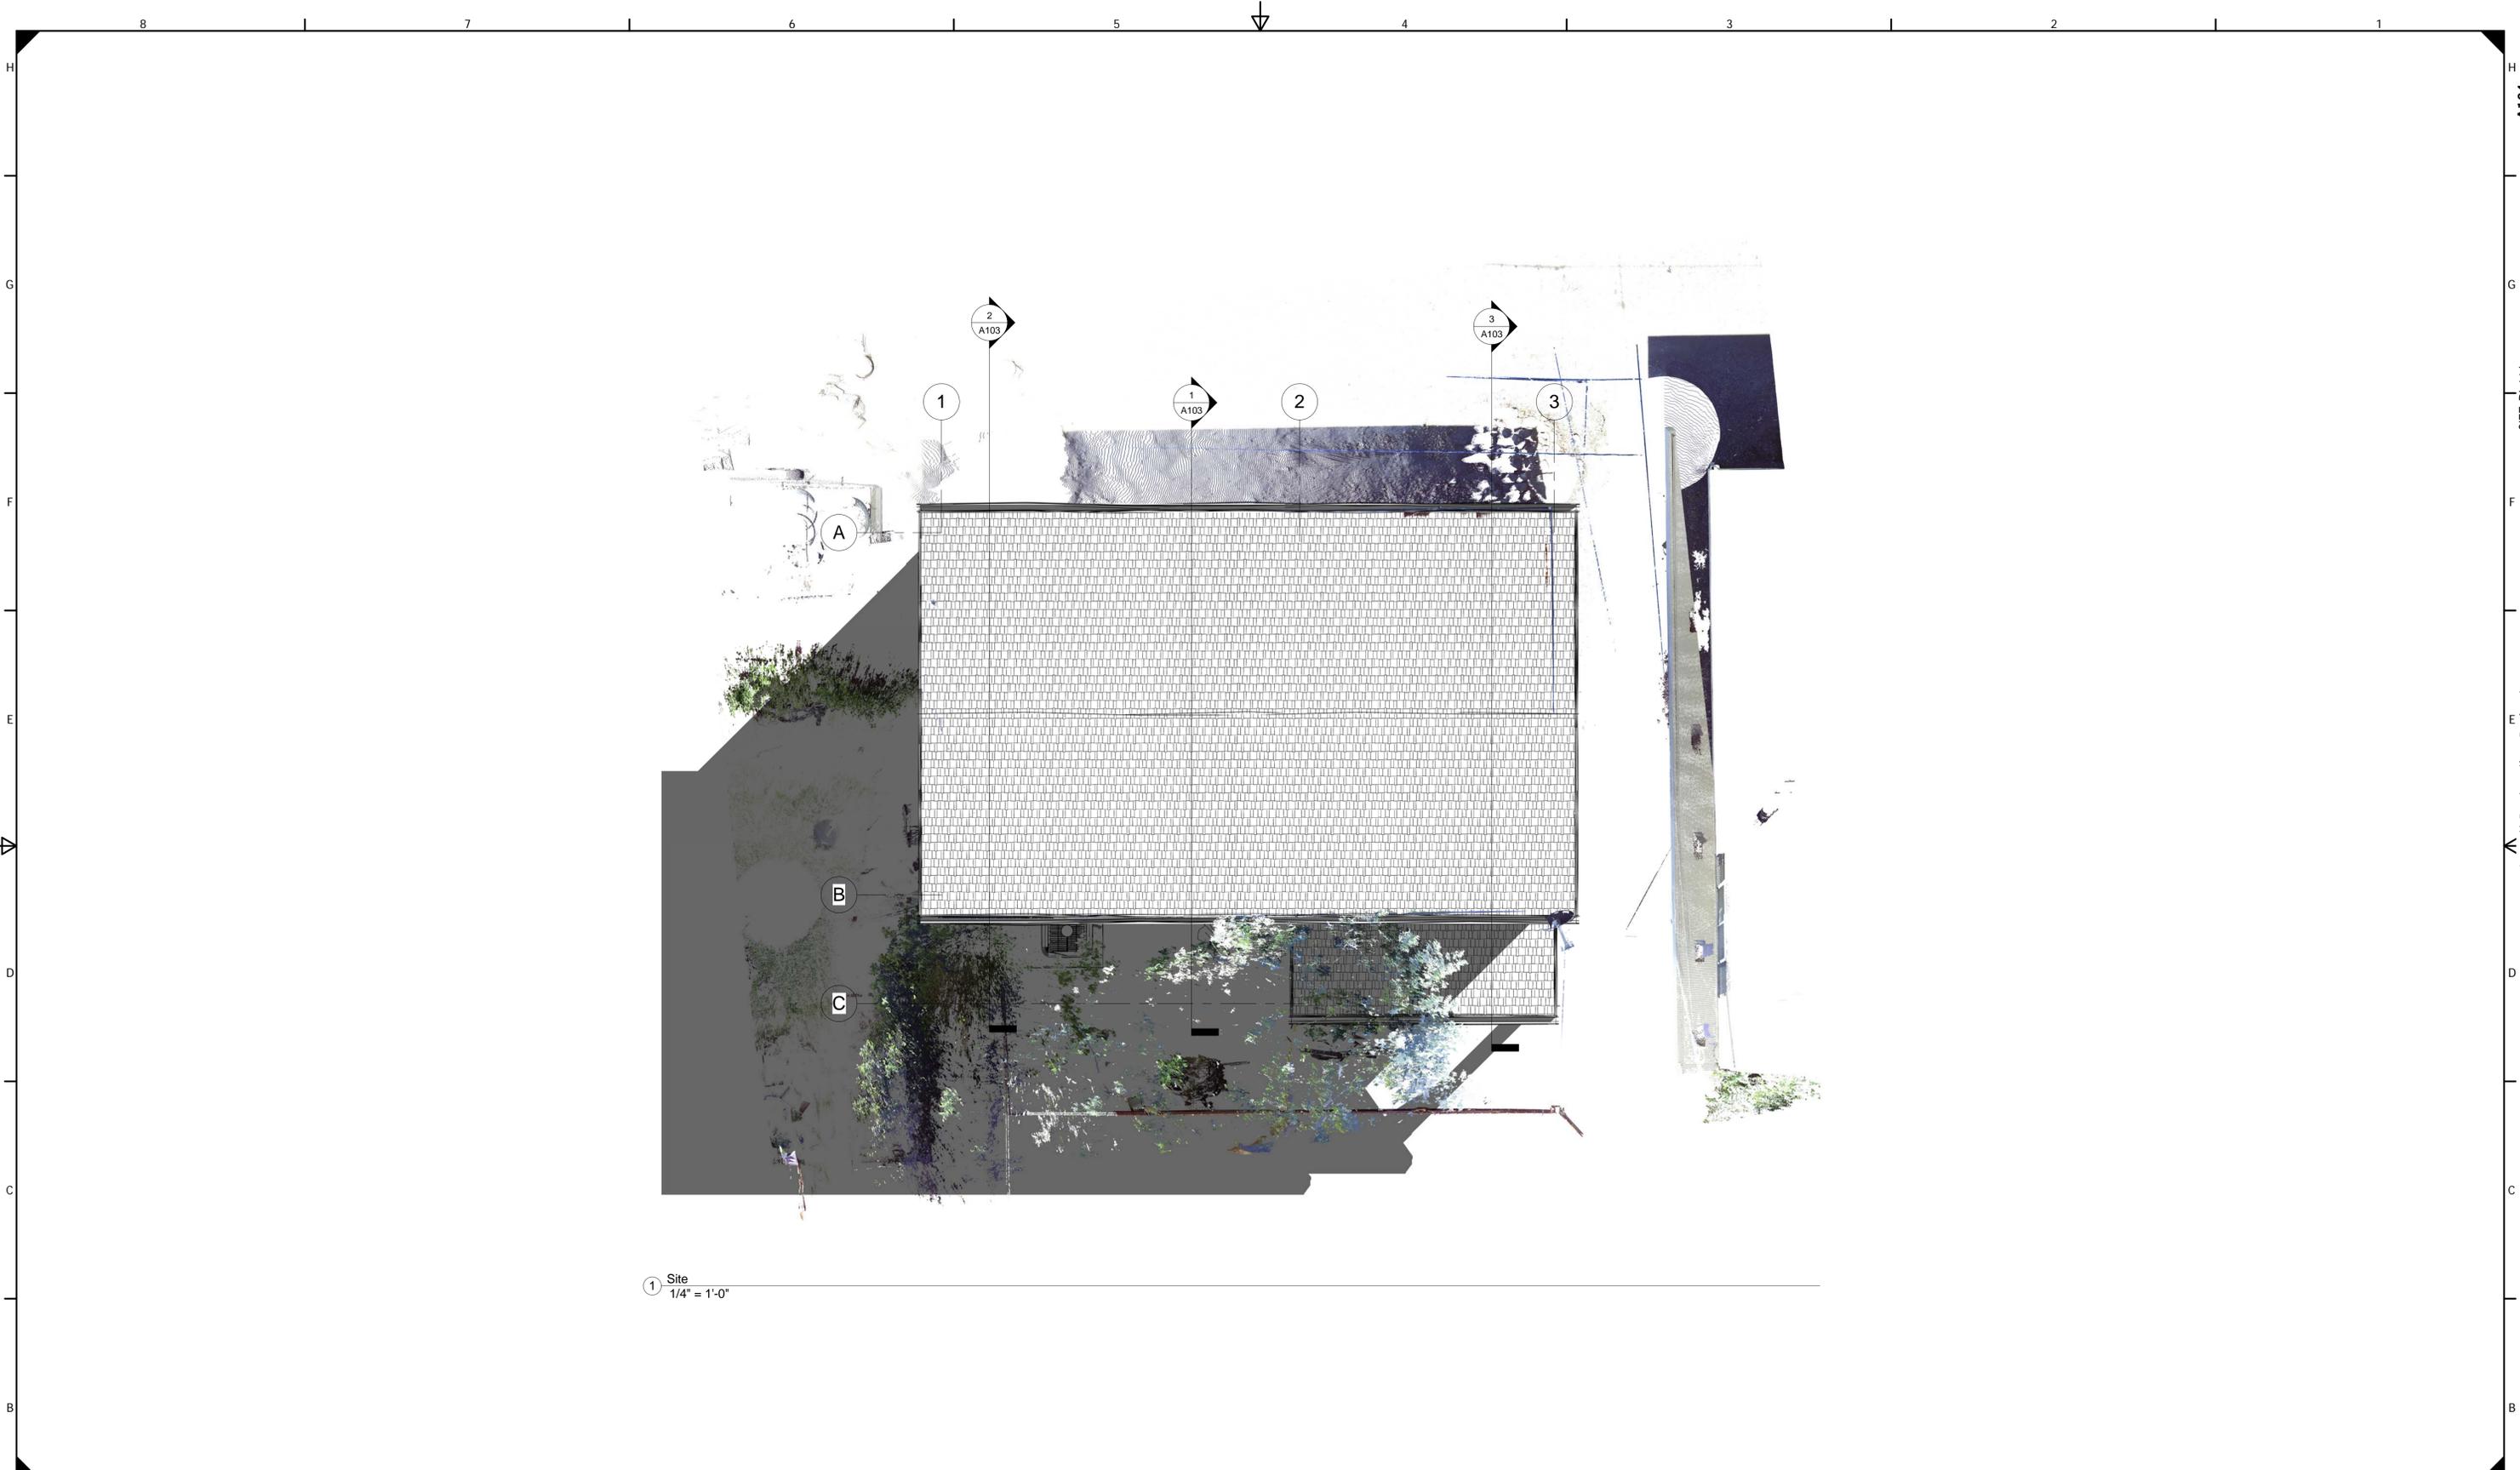

① Site
1/4" = 1'-0"



www.outkastdesigns.com

Jewett Restoration Project



MEMBER
A I
B D
AMERICAN INSTITUTE of
BUILDING DESIGN

No.	Description	Date


SITE PLAN

Jewett Family	Project Number	9256-17
518 Webster Street Colusa, CA 95932 530.945.5519	Date	8-3-17
	Drawn By	Author
	OutKast Designs Po Box 30 Colusa, CA 95932 scott@outkastdesigns.com	Scale

A104

Scale 1/4" = 1'-0"

5/3/2018 6:13:28 AM

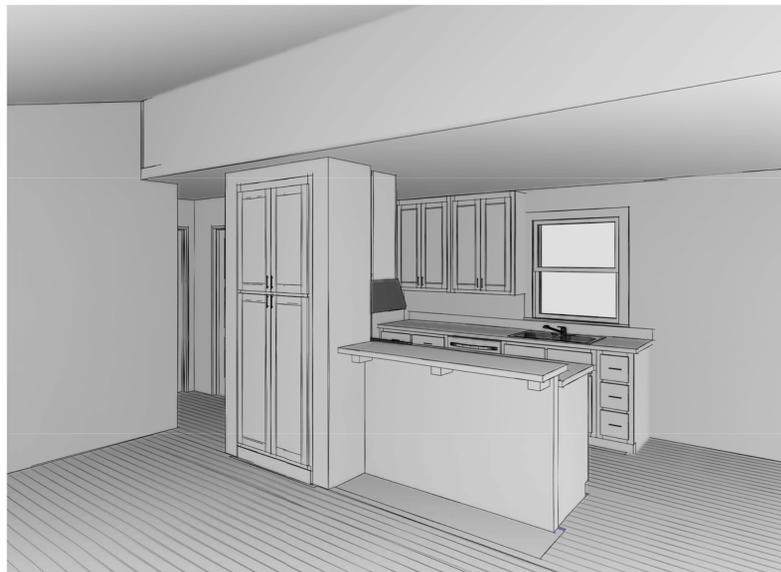

① 3D View 1



② 3D View 2



③ 3D View 3

A105

INTERIOR VIEWS

Jewett Restoration Project



www.outkastdesigns.com

Jewett Restoration Project



MEMBER
A I B D
AMERICAN INSTITUTE of
BUILDING DESIGN

No.	Description	Date

INTERIOR VIEWS




Jewett Family
518 Webster Street
Colusa, CA 95932
530.945.5519

Project Number	9256-17
Date	8-3-17
Drawn By	Author
OutKast Designs Po Box 30 Colusa, CA 95932 scott@outkastdesigns.com	

A105

Scale

5/3/2018 6:13:50 AM

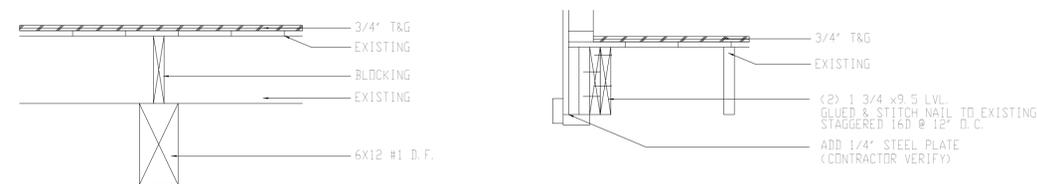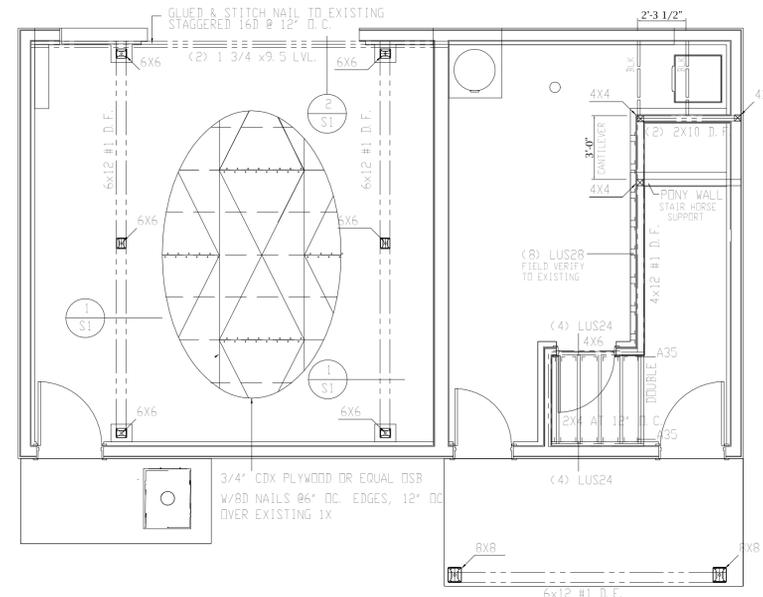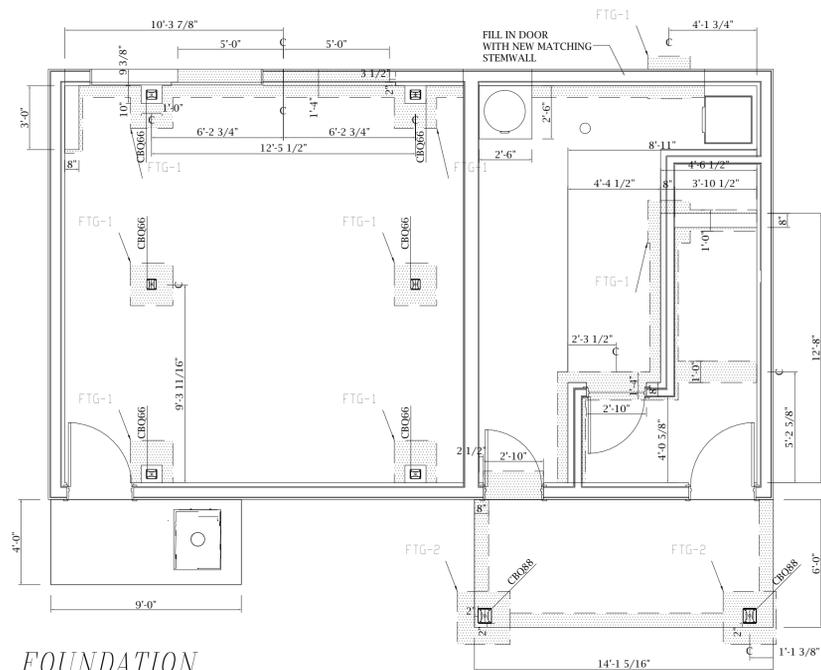

1 STRUCTURAL
1/4" = 1'-0"



www.outkastdesigns.com

Jewett Restoration Project



MEMBER
A I B D
AMERICAN INSTITUTE of
BUILDING DESIGN

No.	Description	Date

FOUNDATION & FLOOR FRAME

Jewett Family		Project Number	9256-17
518 Webster Street Colusa, CA 95932 530.945.5519		Date	8-3-17
		Drawn By	Author
		OutKast Designs Po Box 30 Colusa, CA 95932 scott@outkastdesigns.com	

A106

Scale 1/4" = 1'-0"

5/3/2018 6:13:51 AM