



1 ROOF
1/4" = 1'-0"

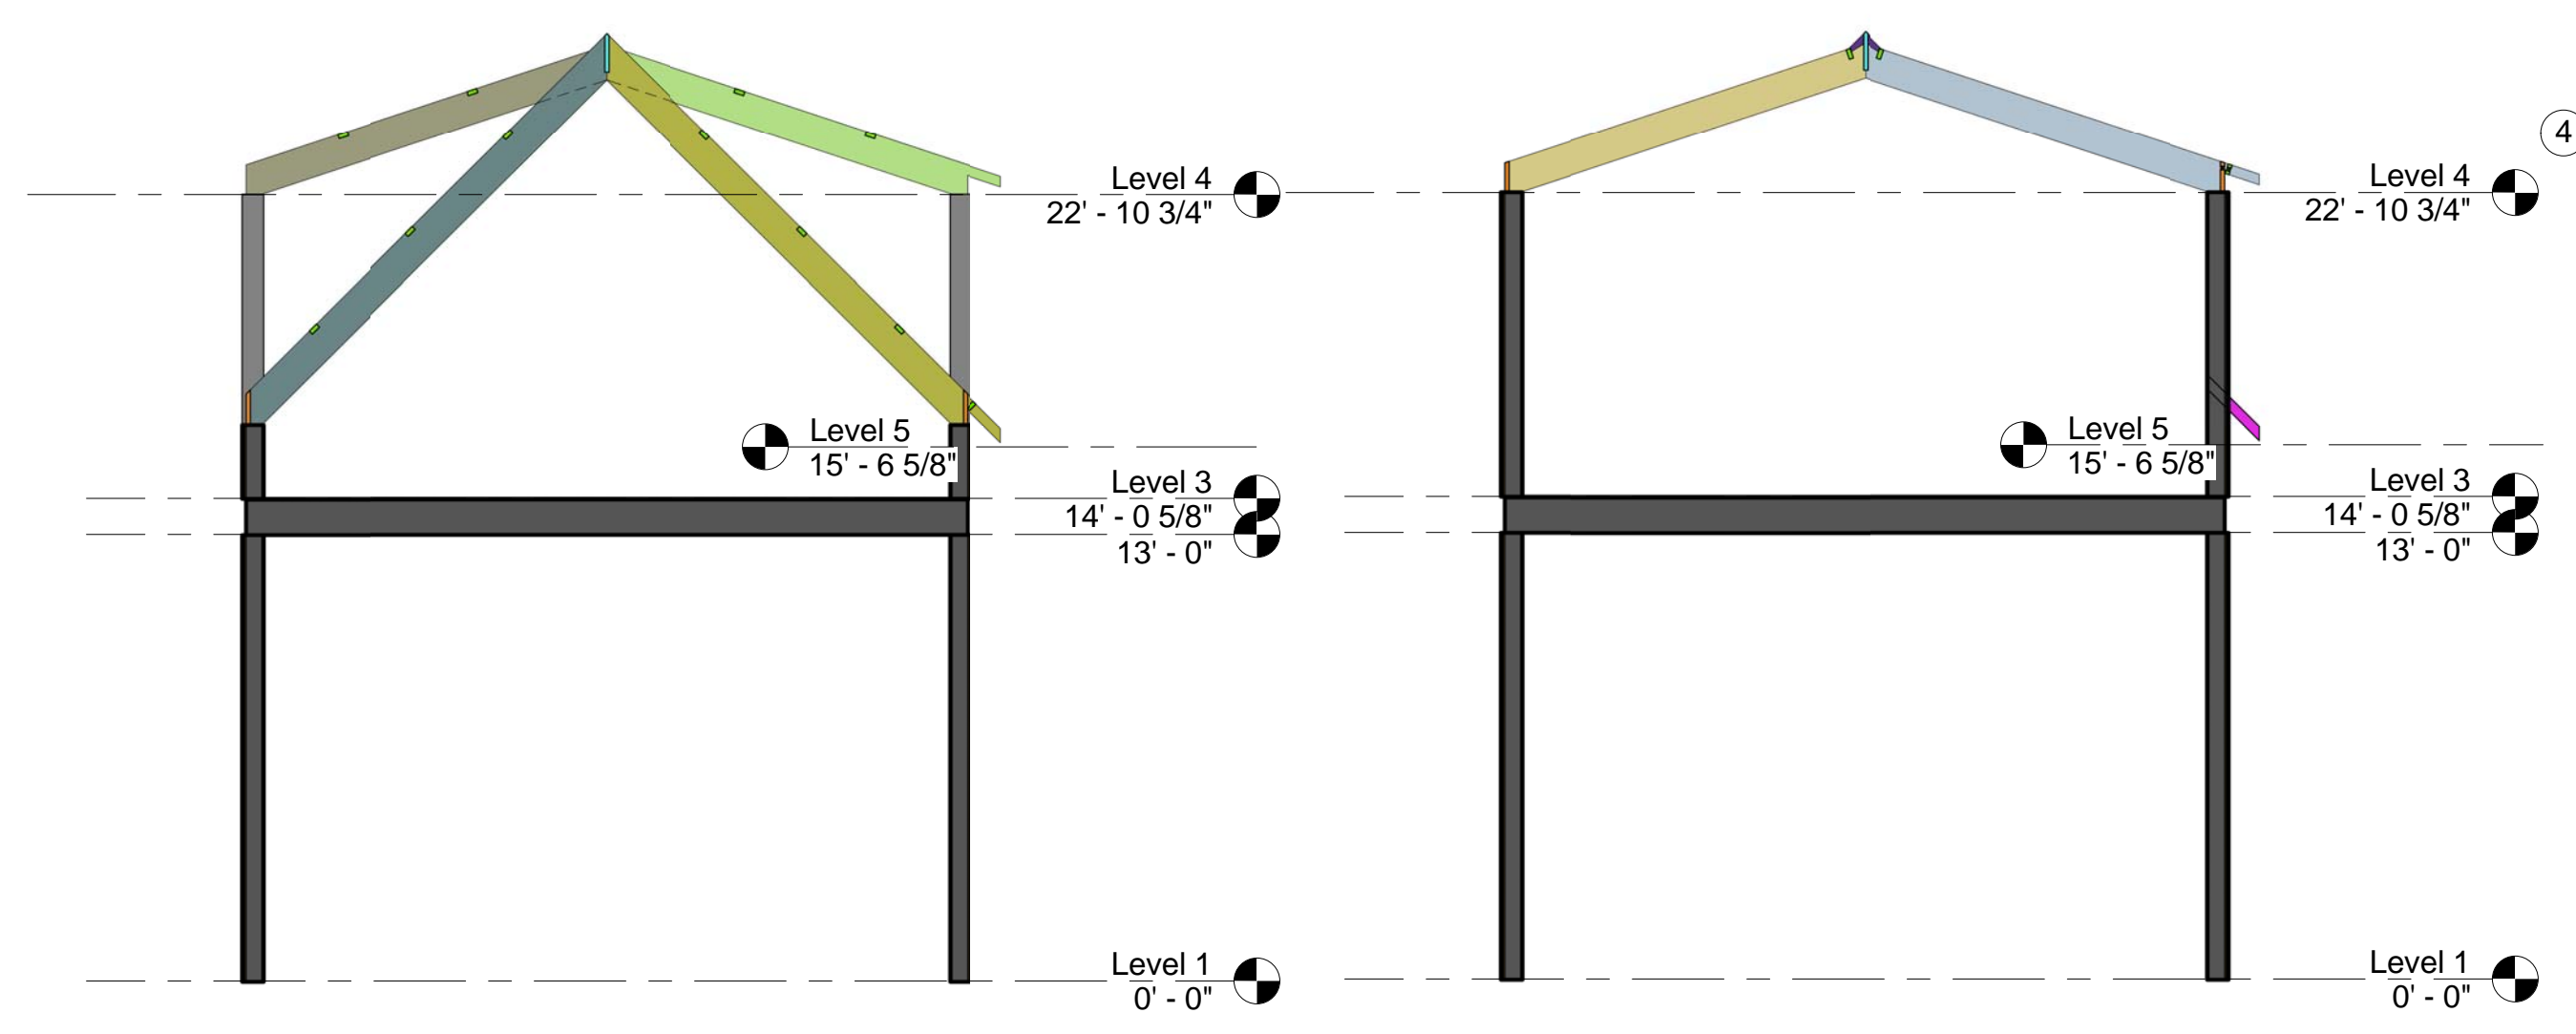

6 Section 1
3/16" = 1'-0"


7 Section 2
3/16" = 1'-0"

4 SIDE 3
3/16" = 1'-0"

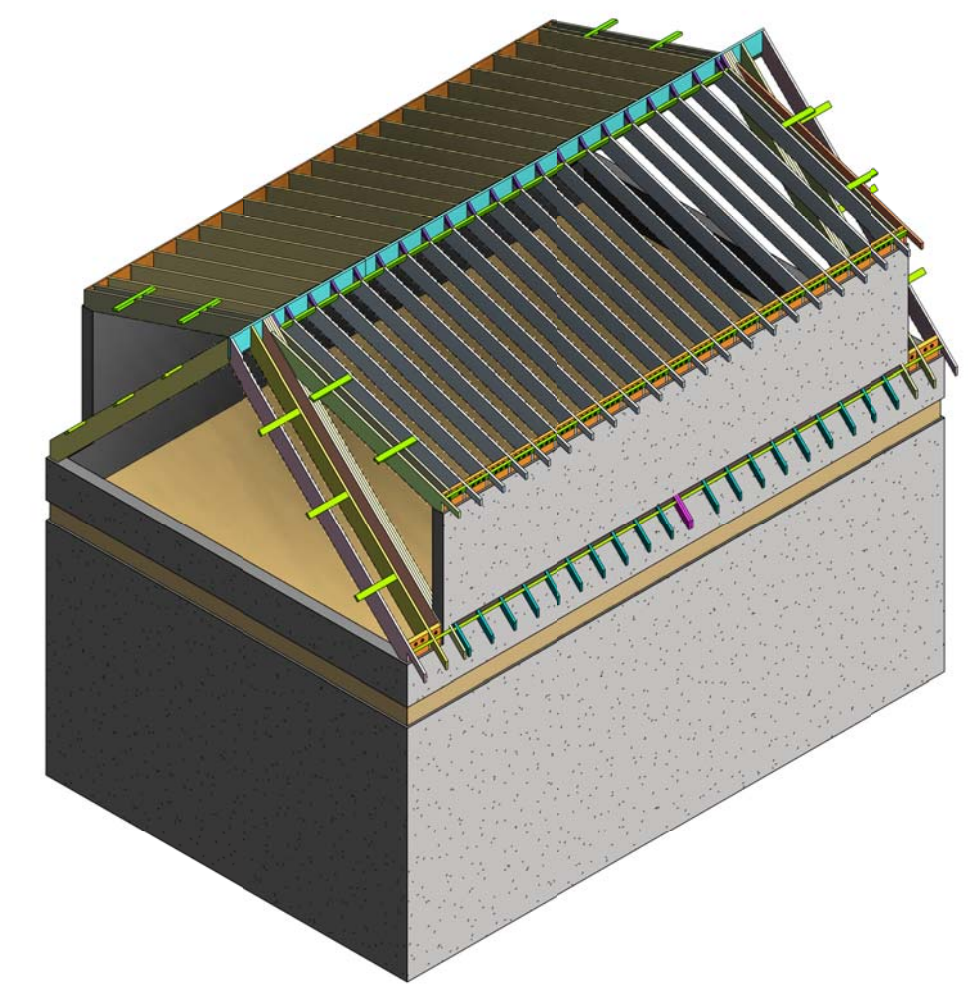


8 (3D)

3 SIDE 2
3/16" = 1'-0"

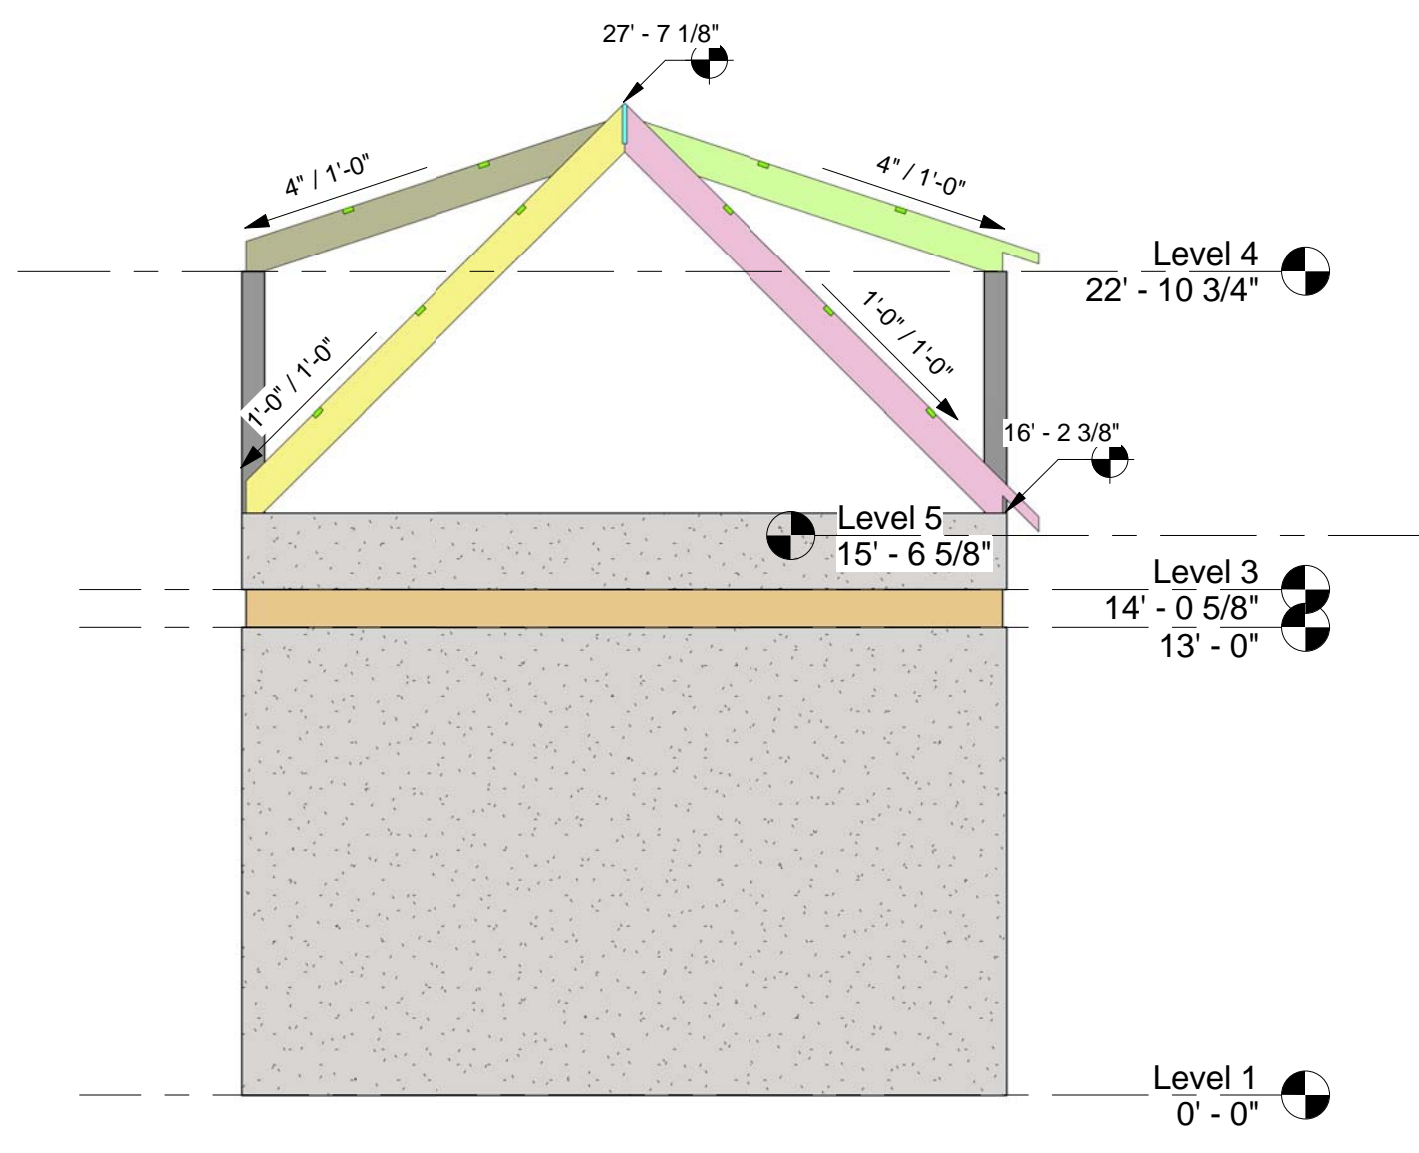

5 SIDE 4
3/16" = 1'-0"

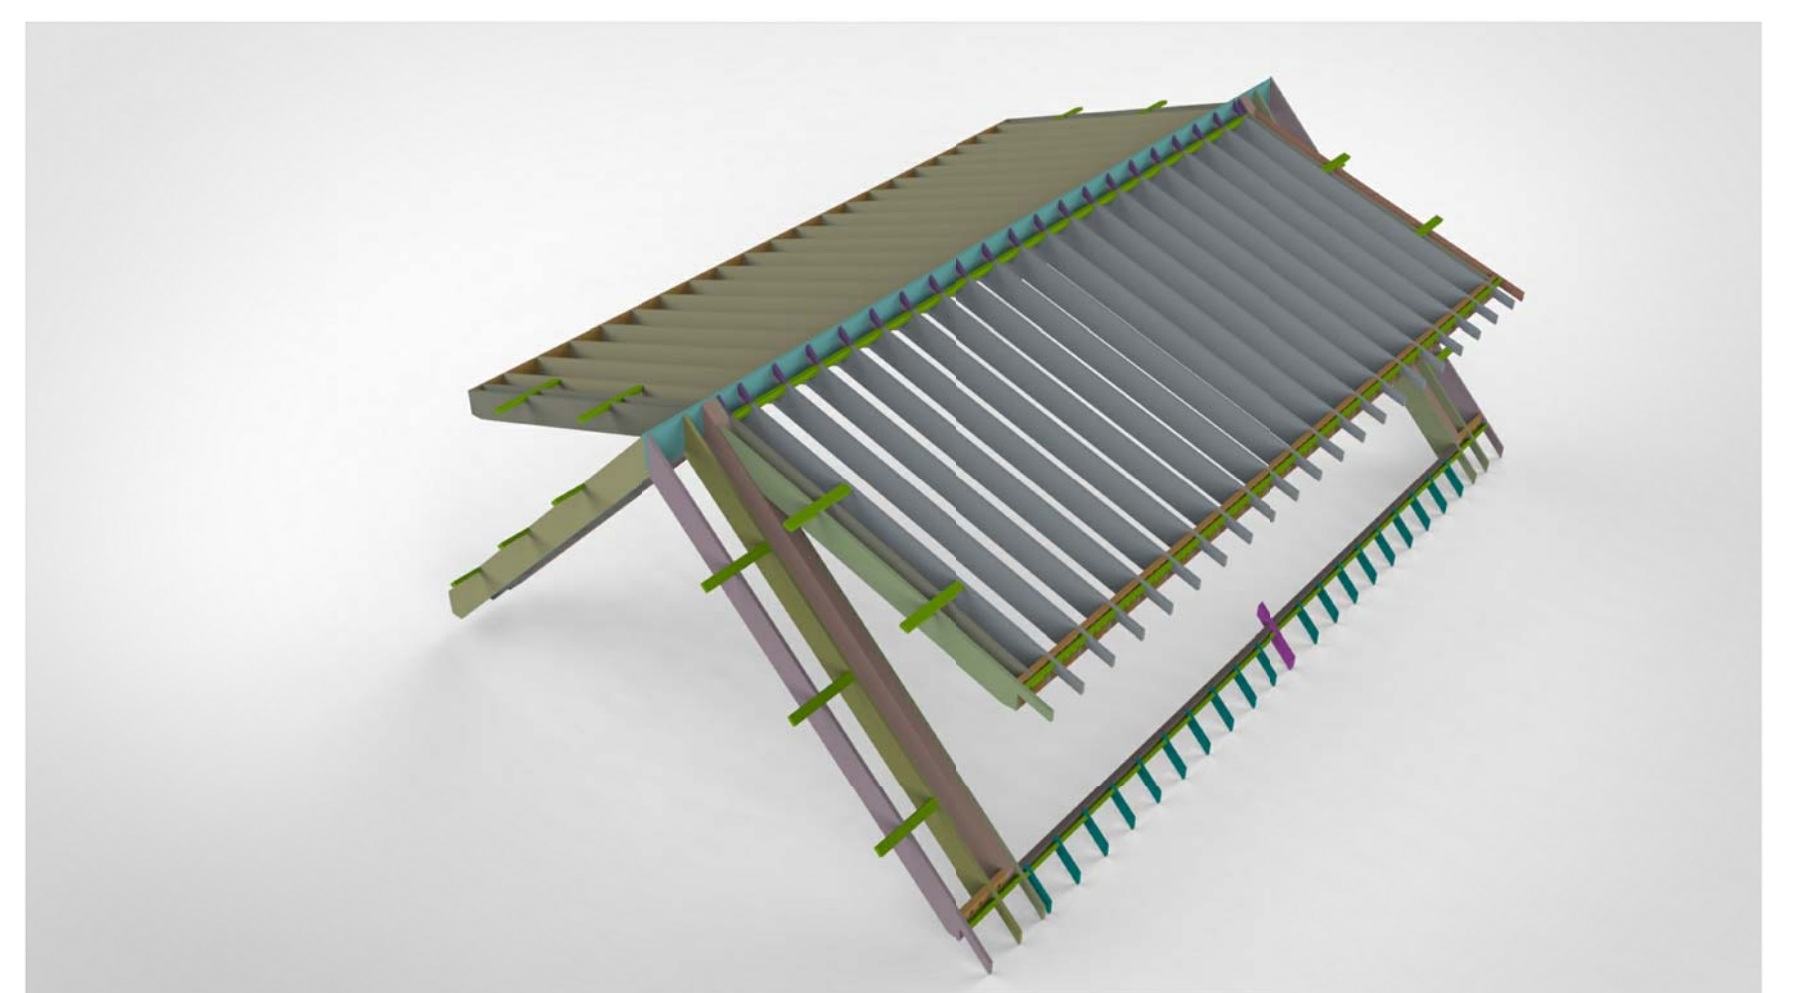

Sing Roof Cut Project



www.outkastdesigns.com



MEMBER
AIBD
AMERICAN INSTITUTE OF
BUILDING DESIGN

No.	Description	Date

ROOF FRAME

Owner	Project Number	Project Number
	Date	Issue Date
	Drawn By	Author
	OutKast Designs Po Box 30 Colusa, CA 95932 scott@outkastdesigns.com	

A101

Scale As indicated